




 SITE PLAN

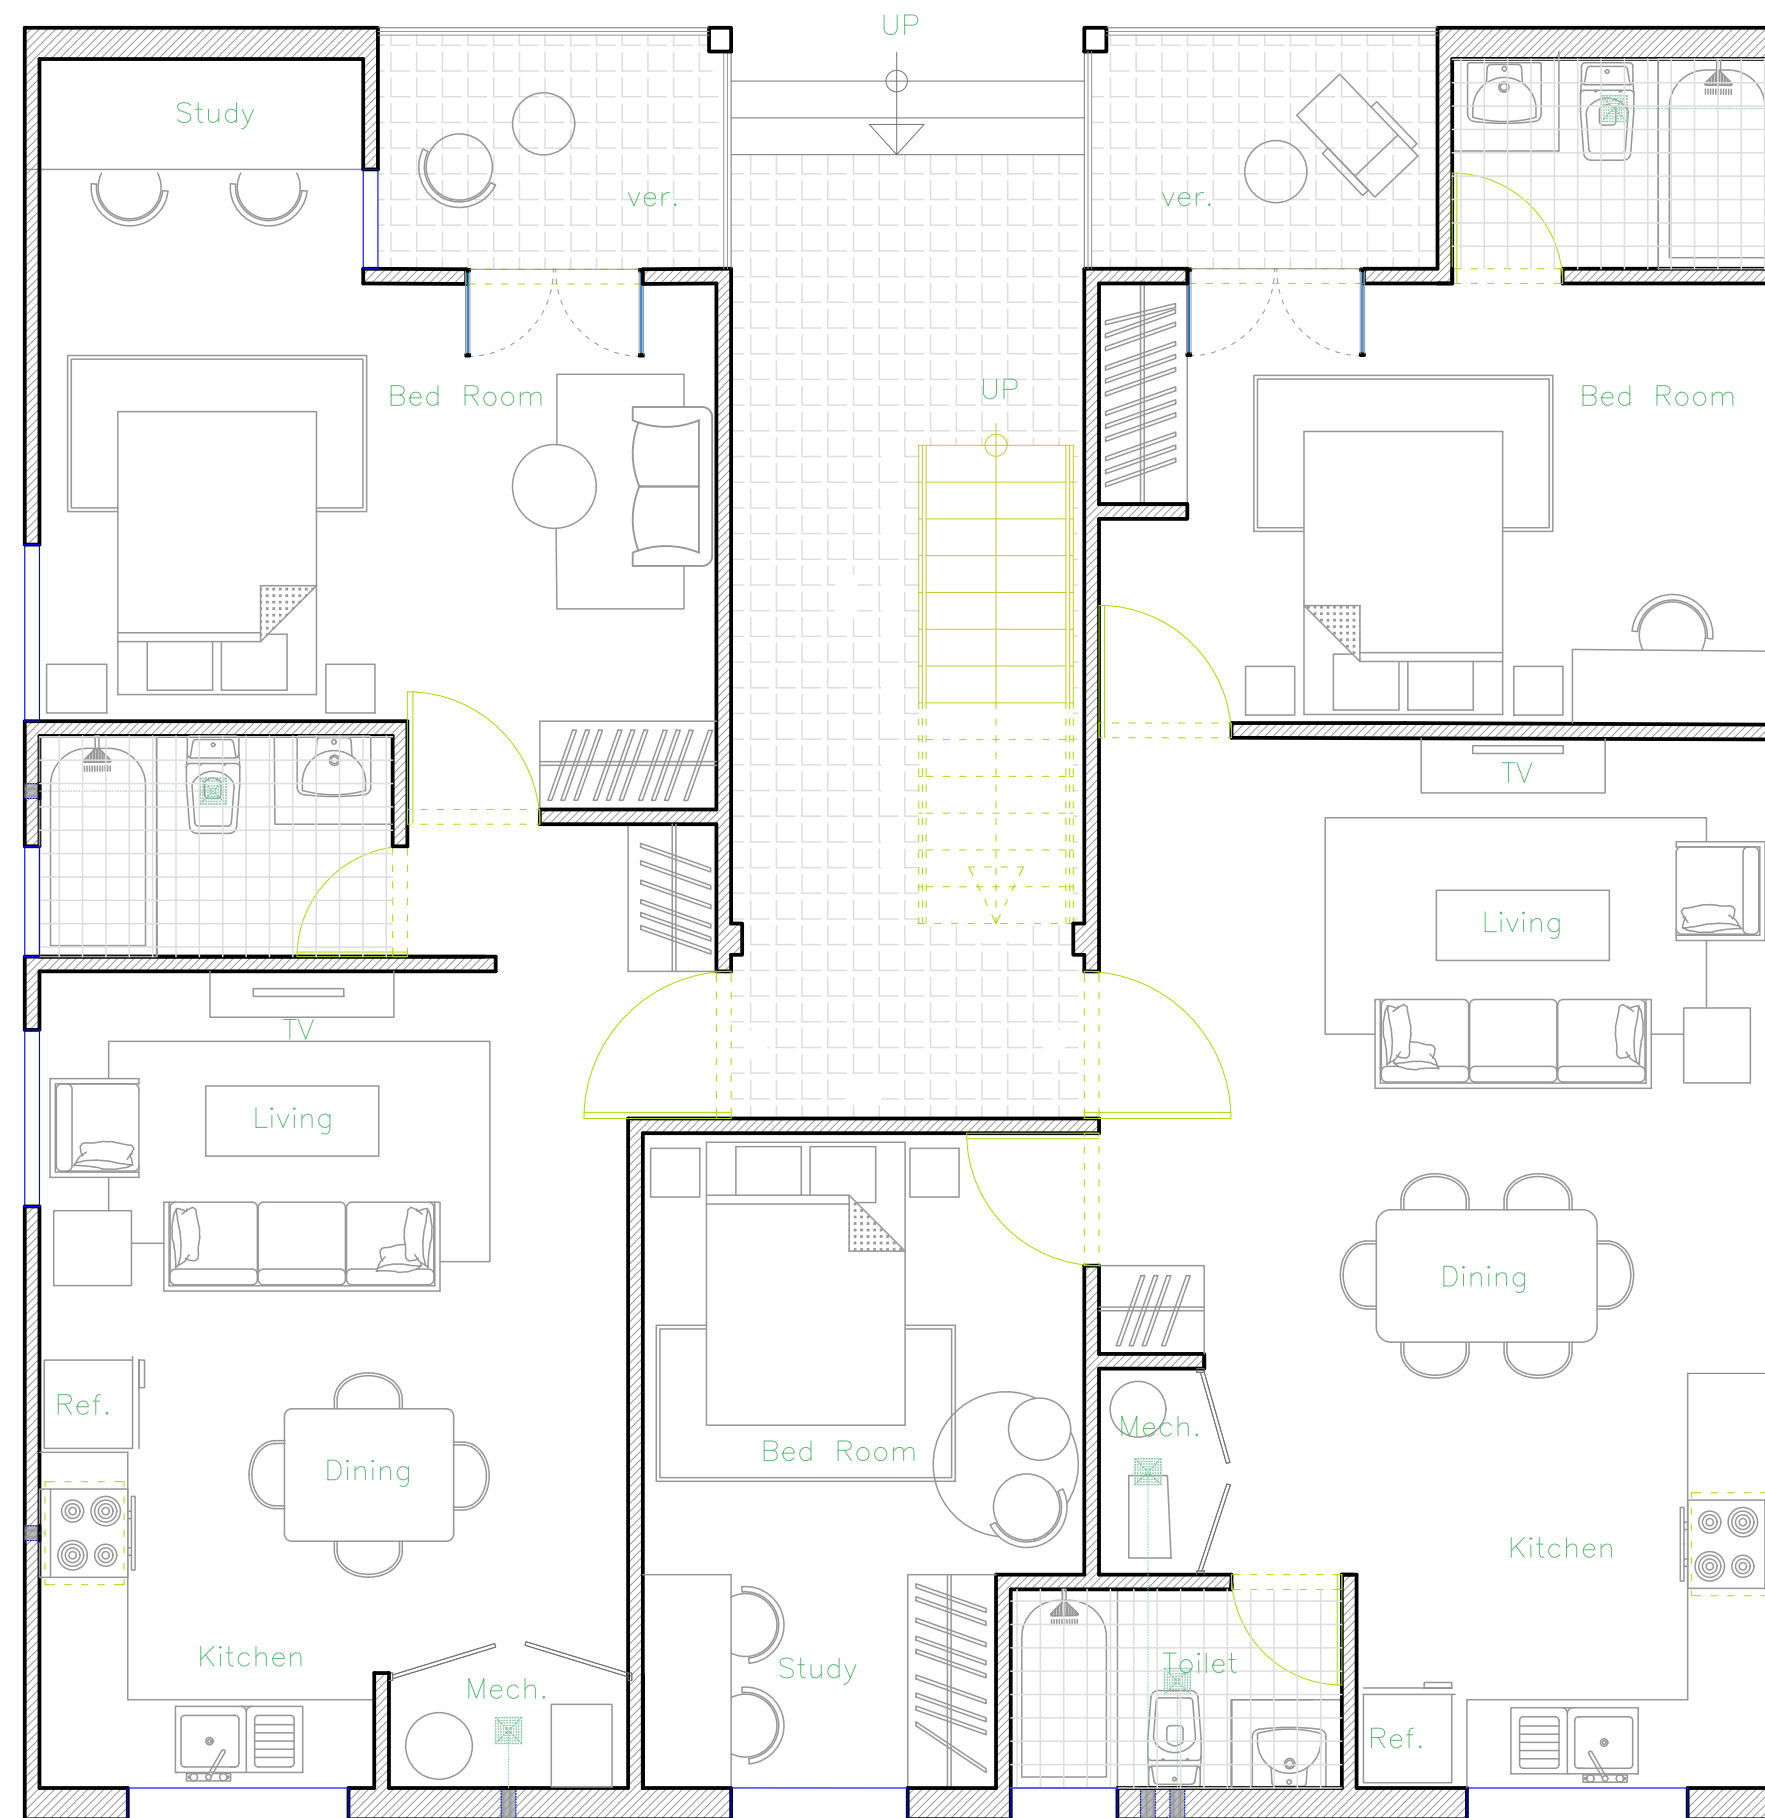

FURNITURE LAYOUT:
FIRST FLOOR PLAN

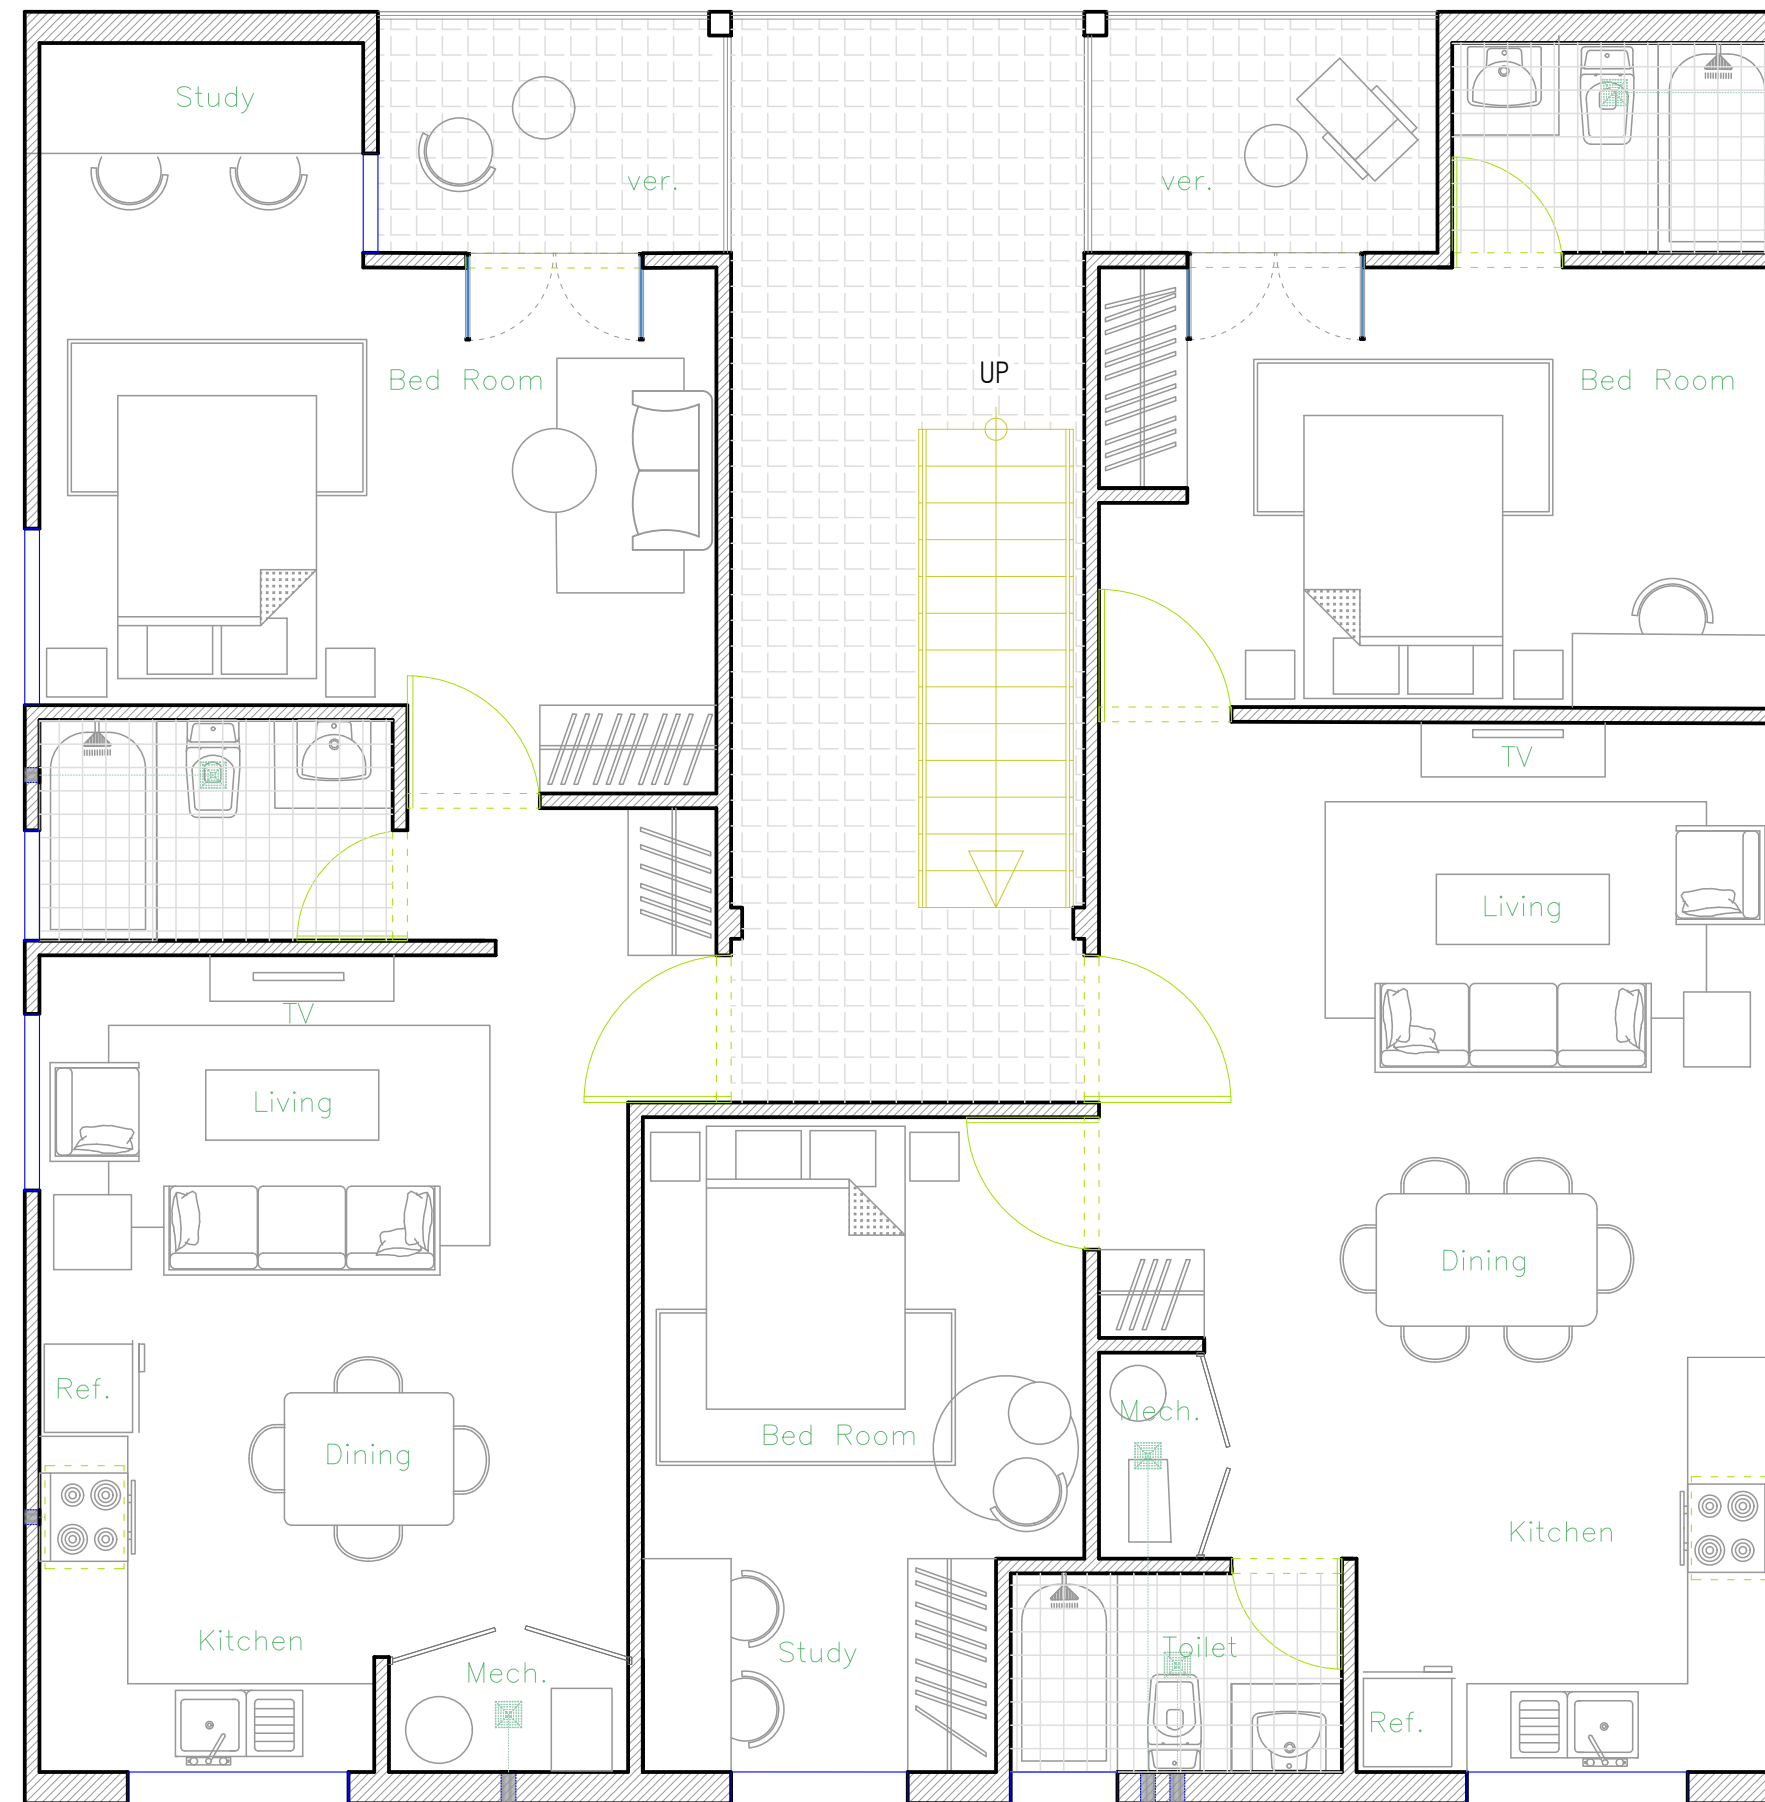


FURNITURE LAYOUT:
SECOND FLOOR PLAN

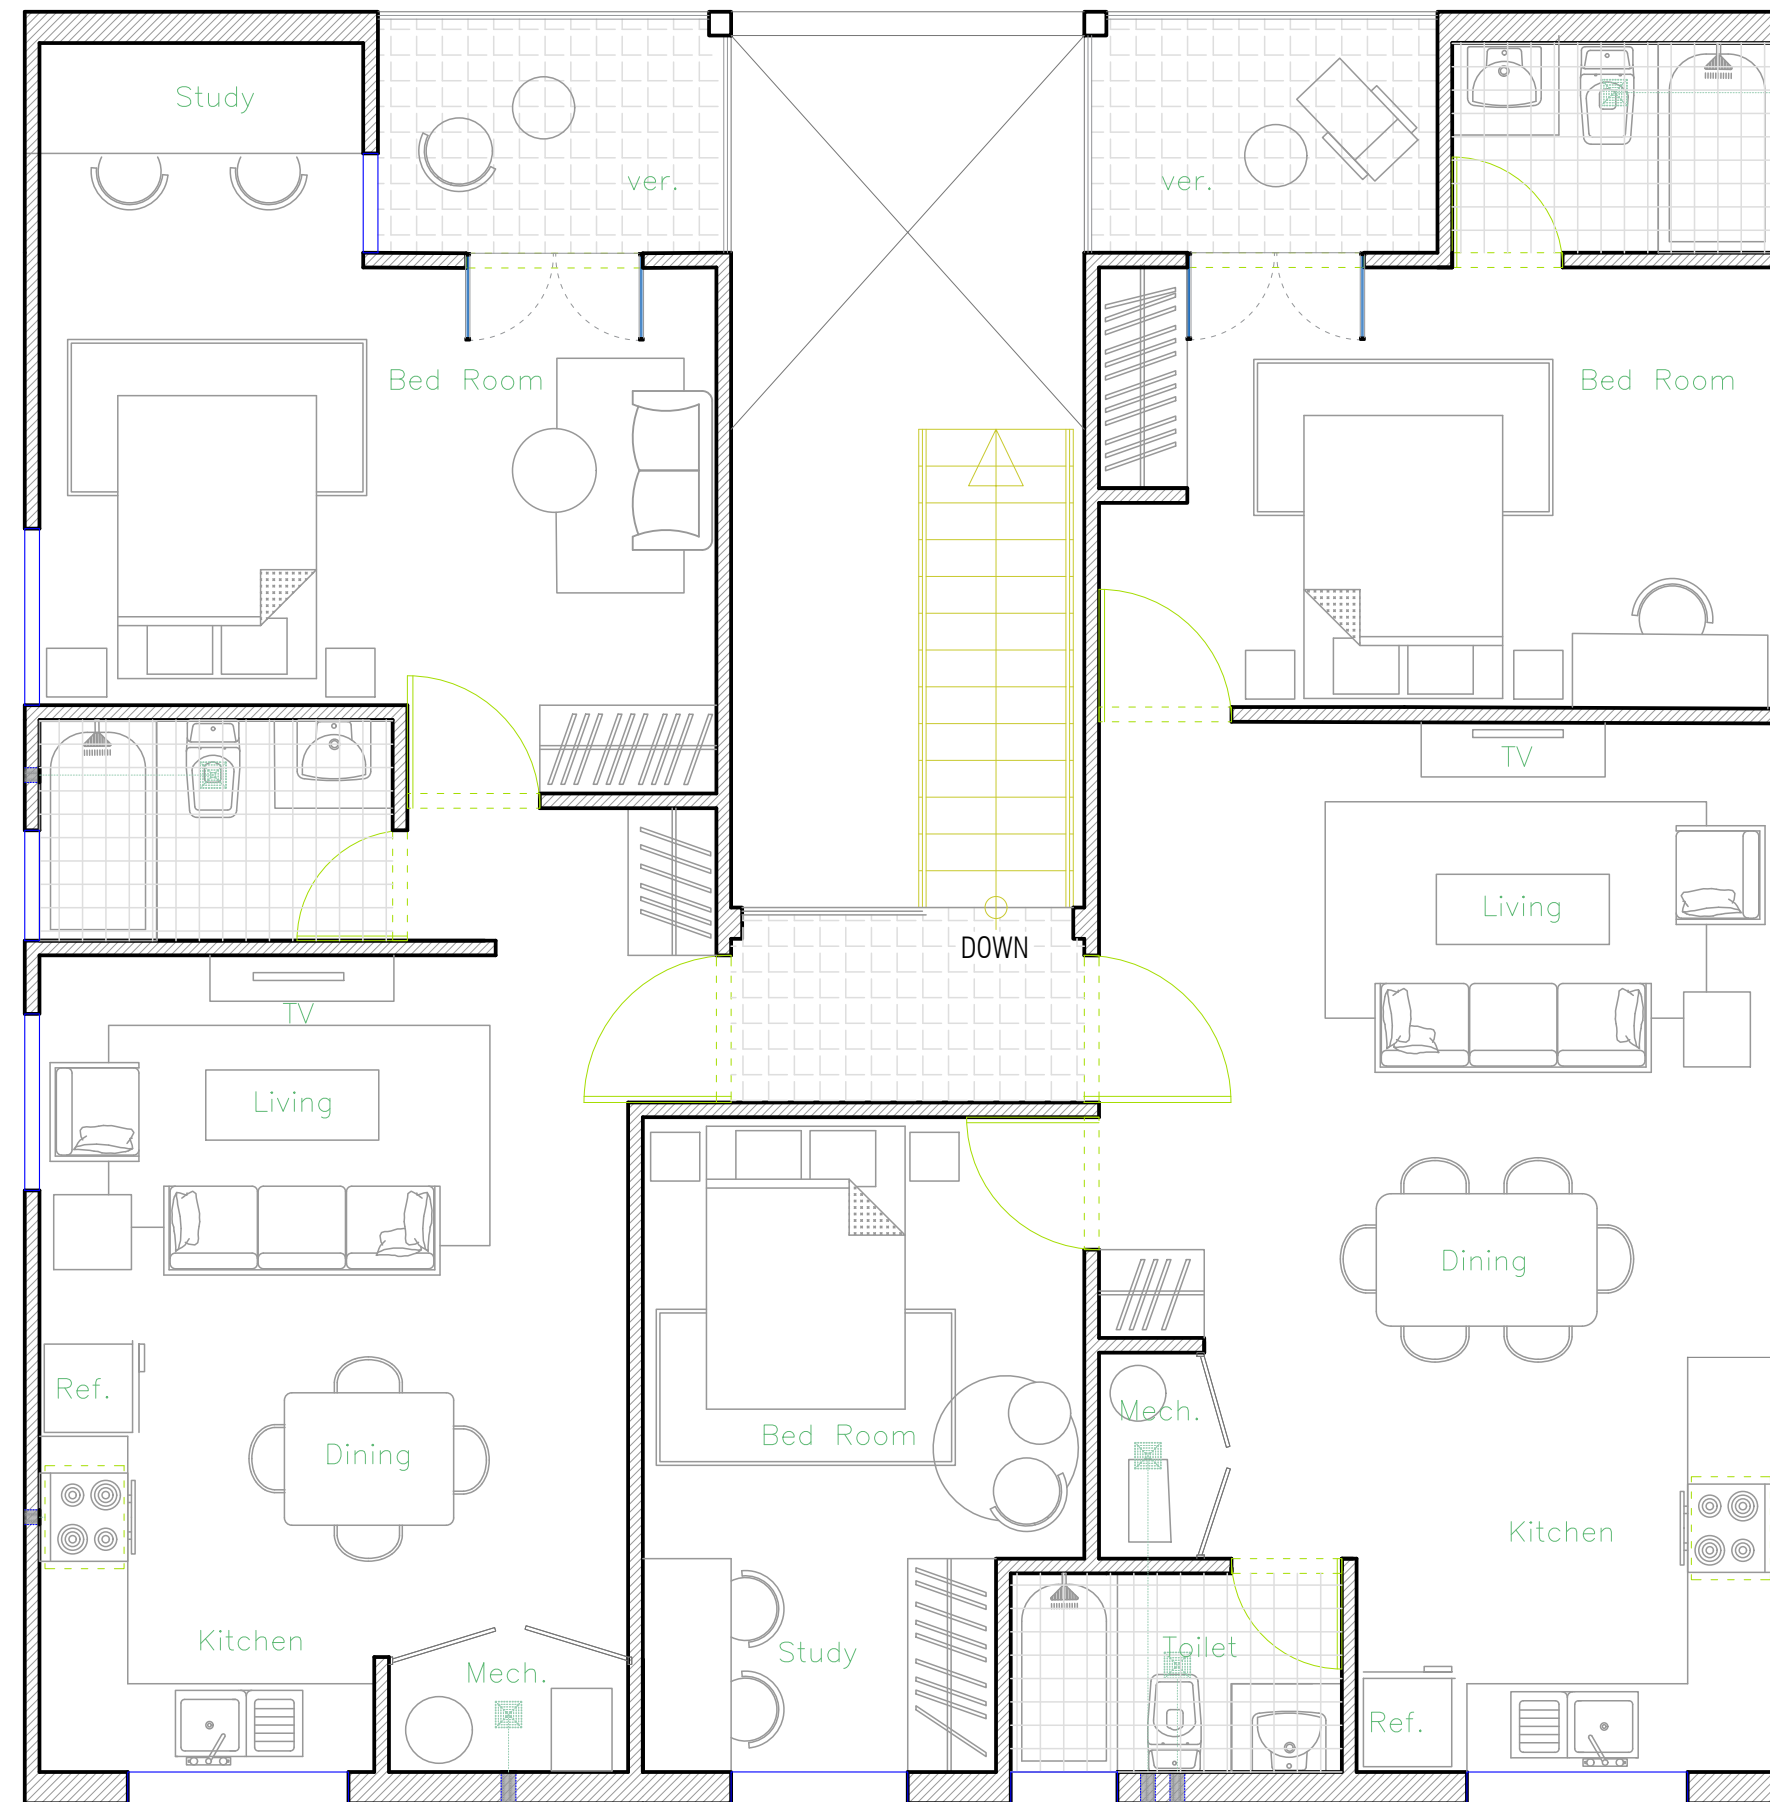


FURNITURE LAYOUT:
THIRD FLOOR PLAN




DRAWING:
FRONT ELEVATION

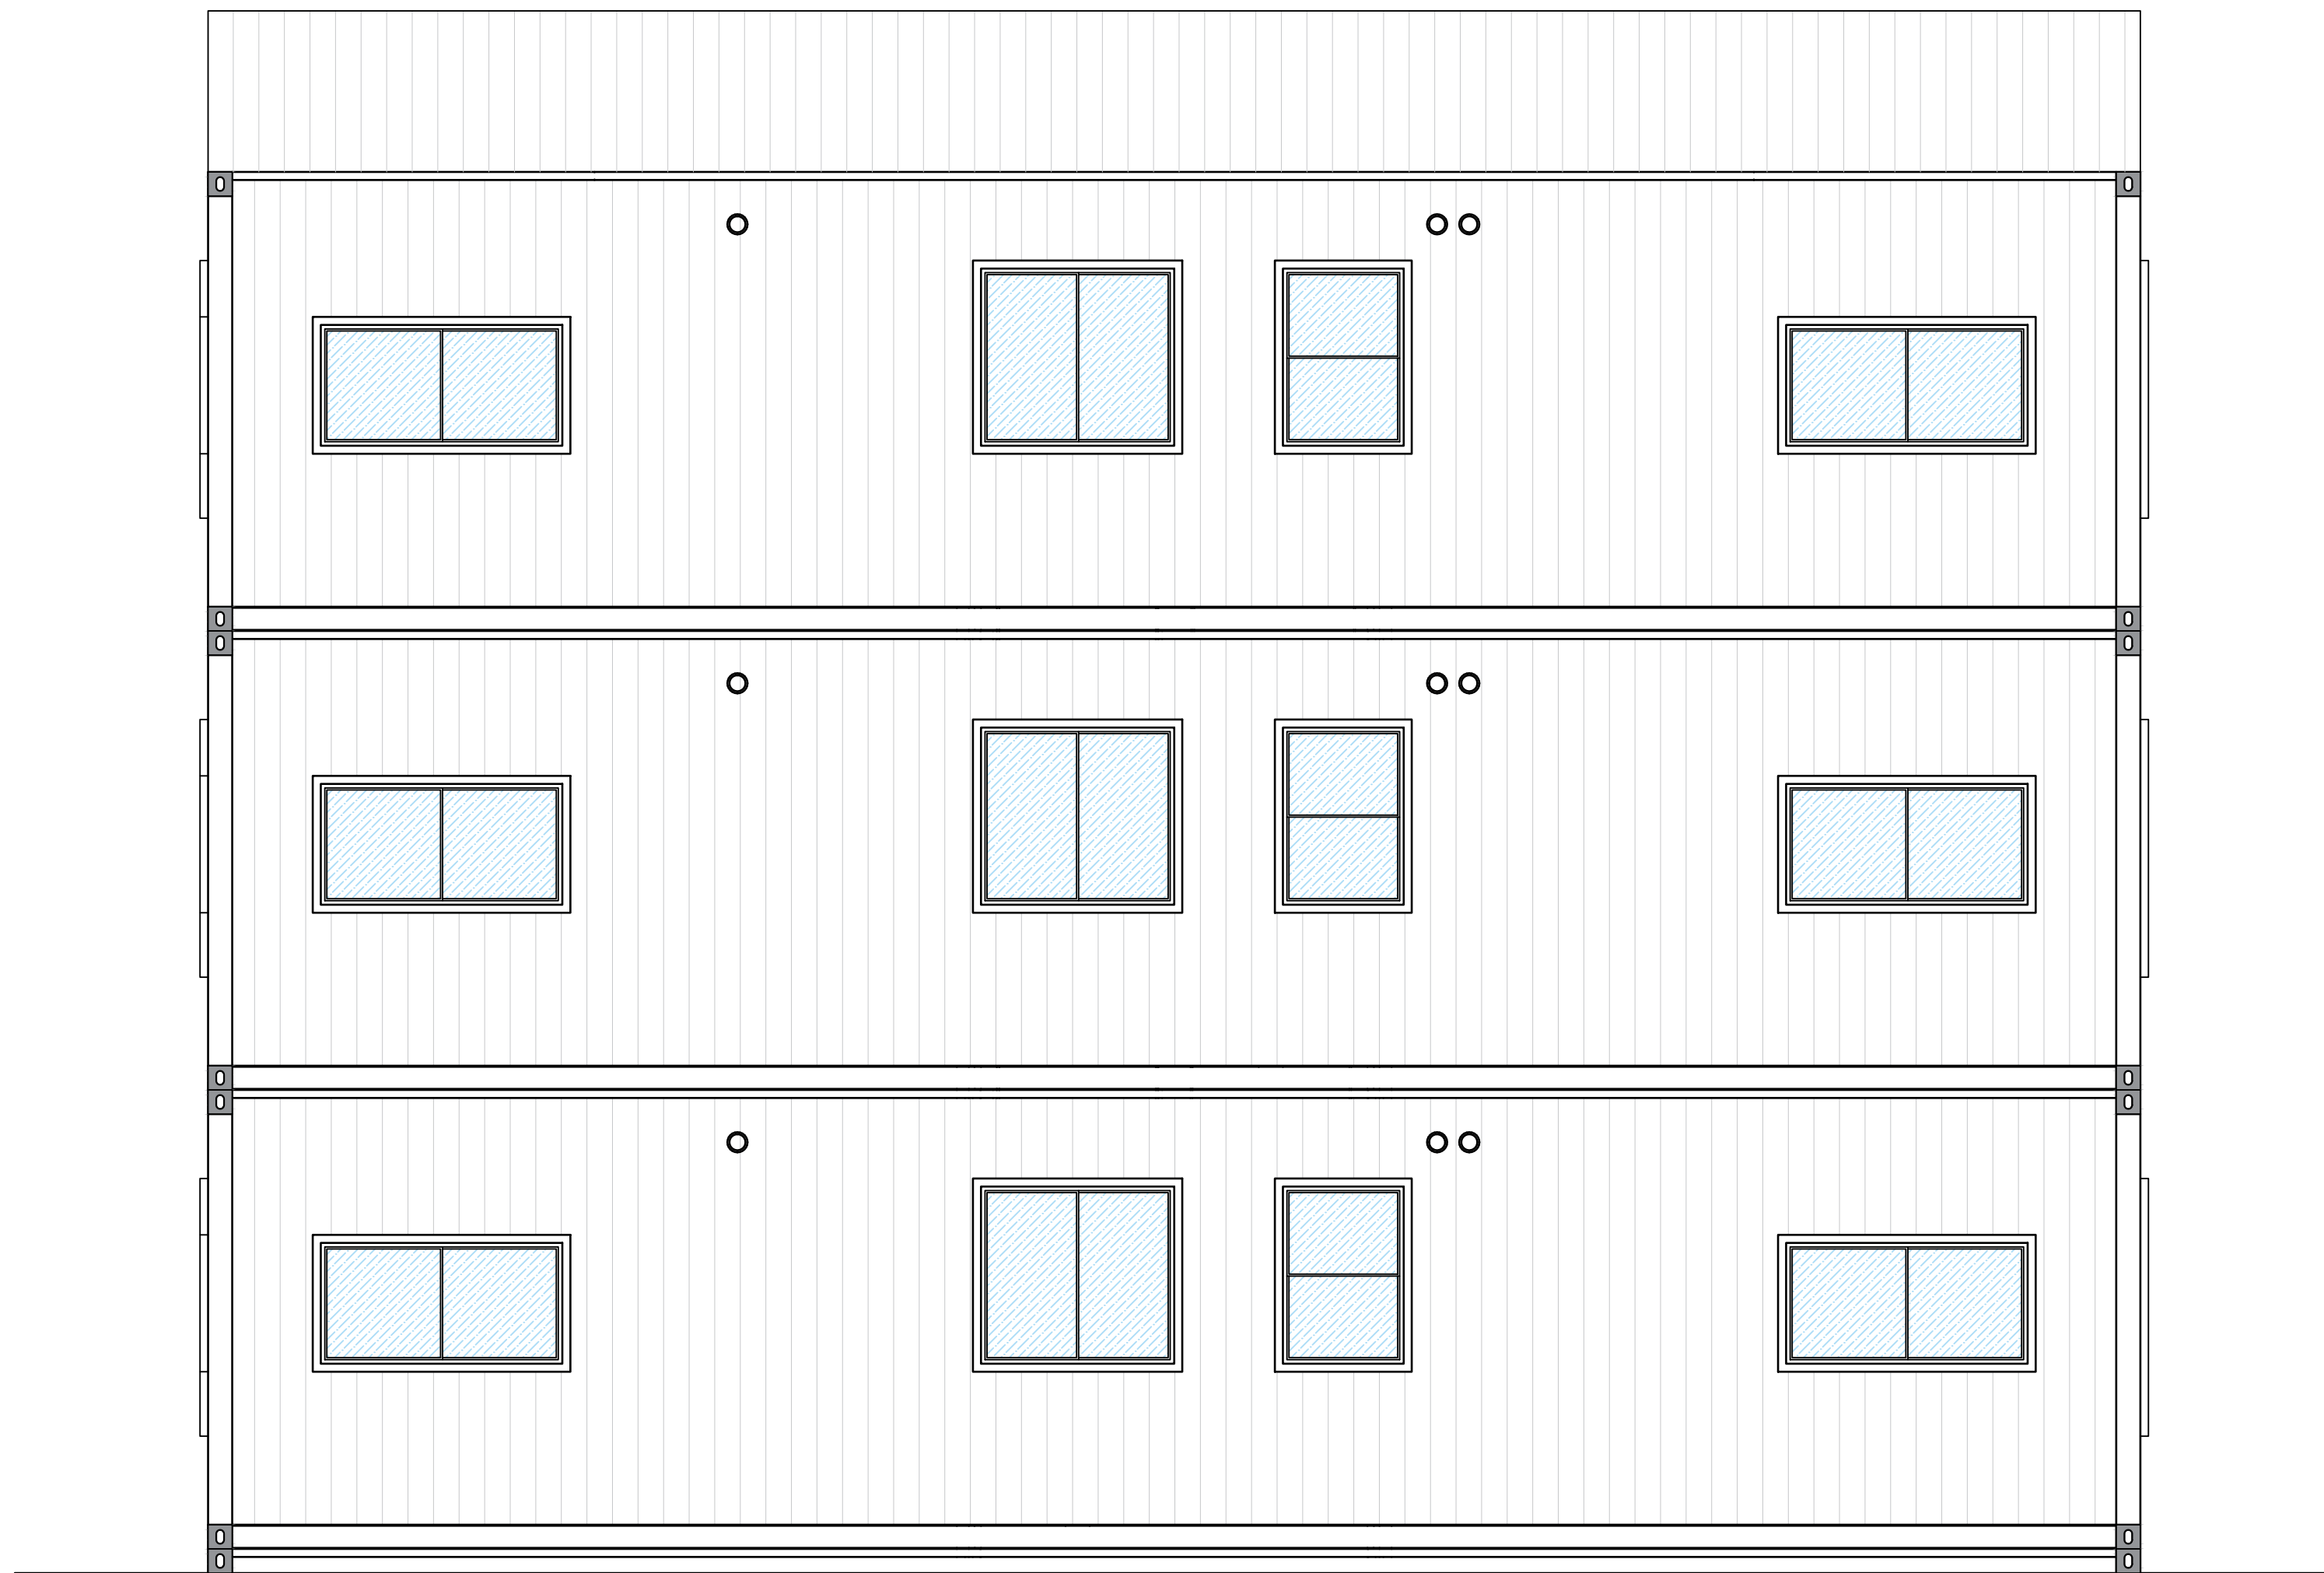


DRAWING:
BACK ELEVATION

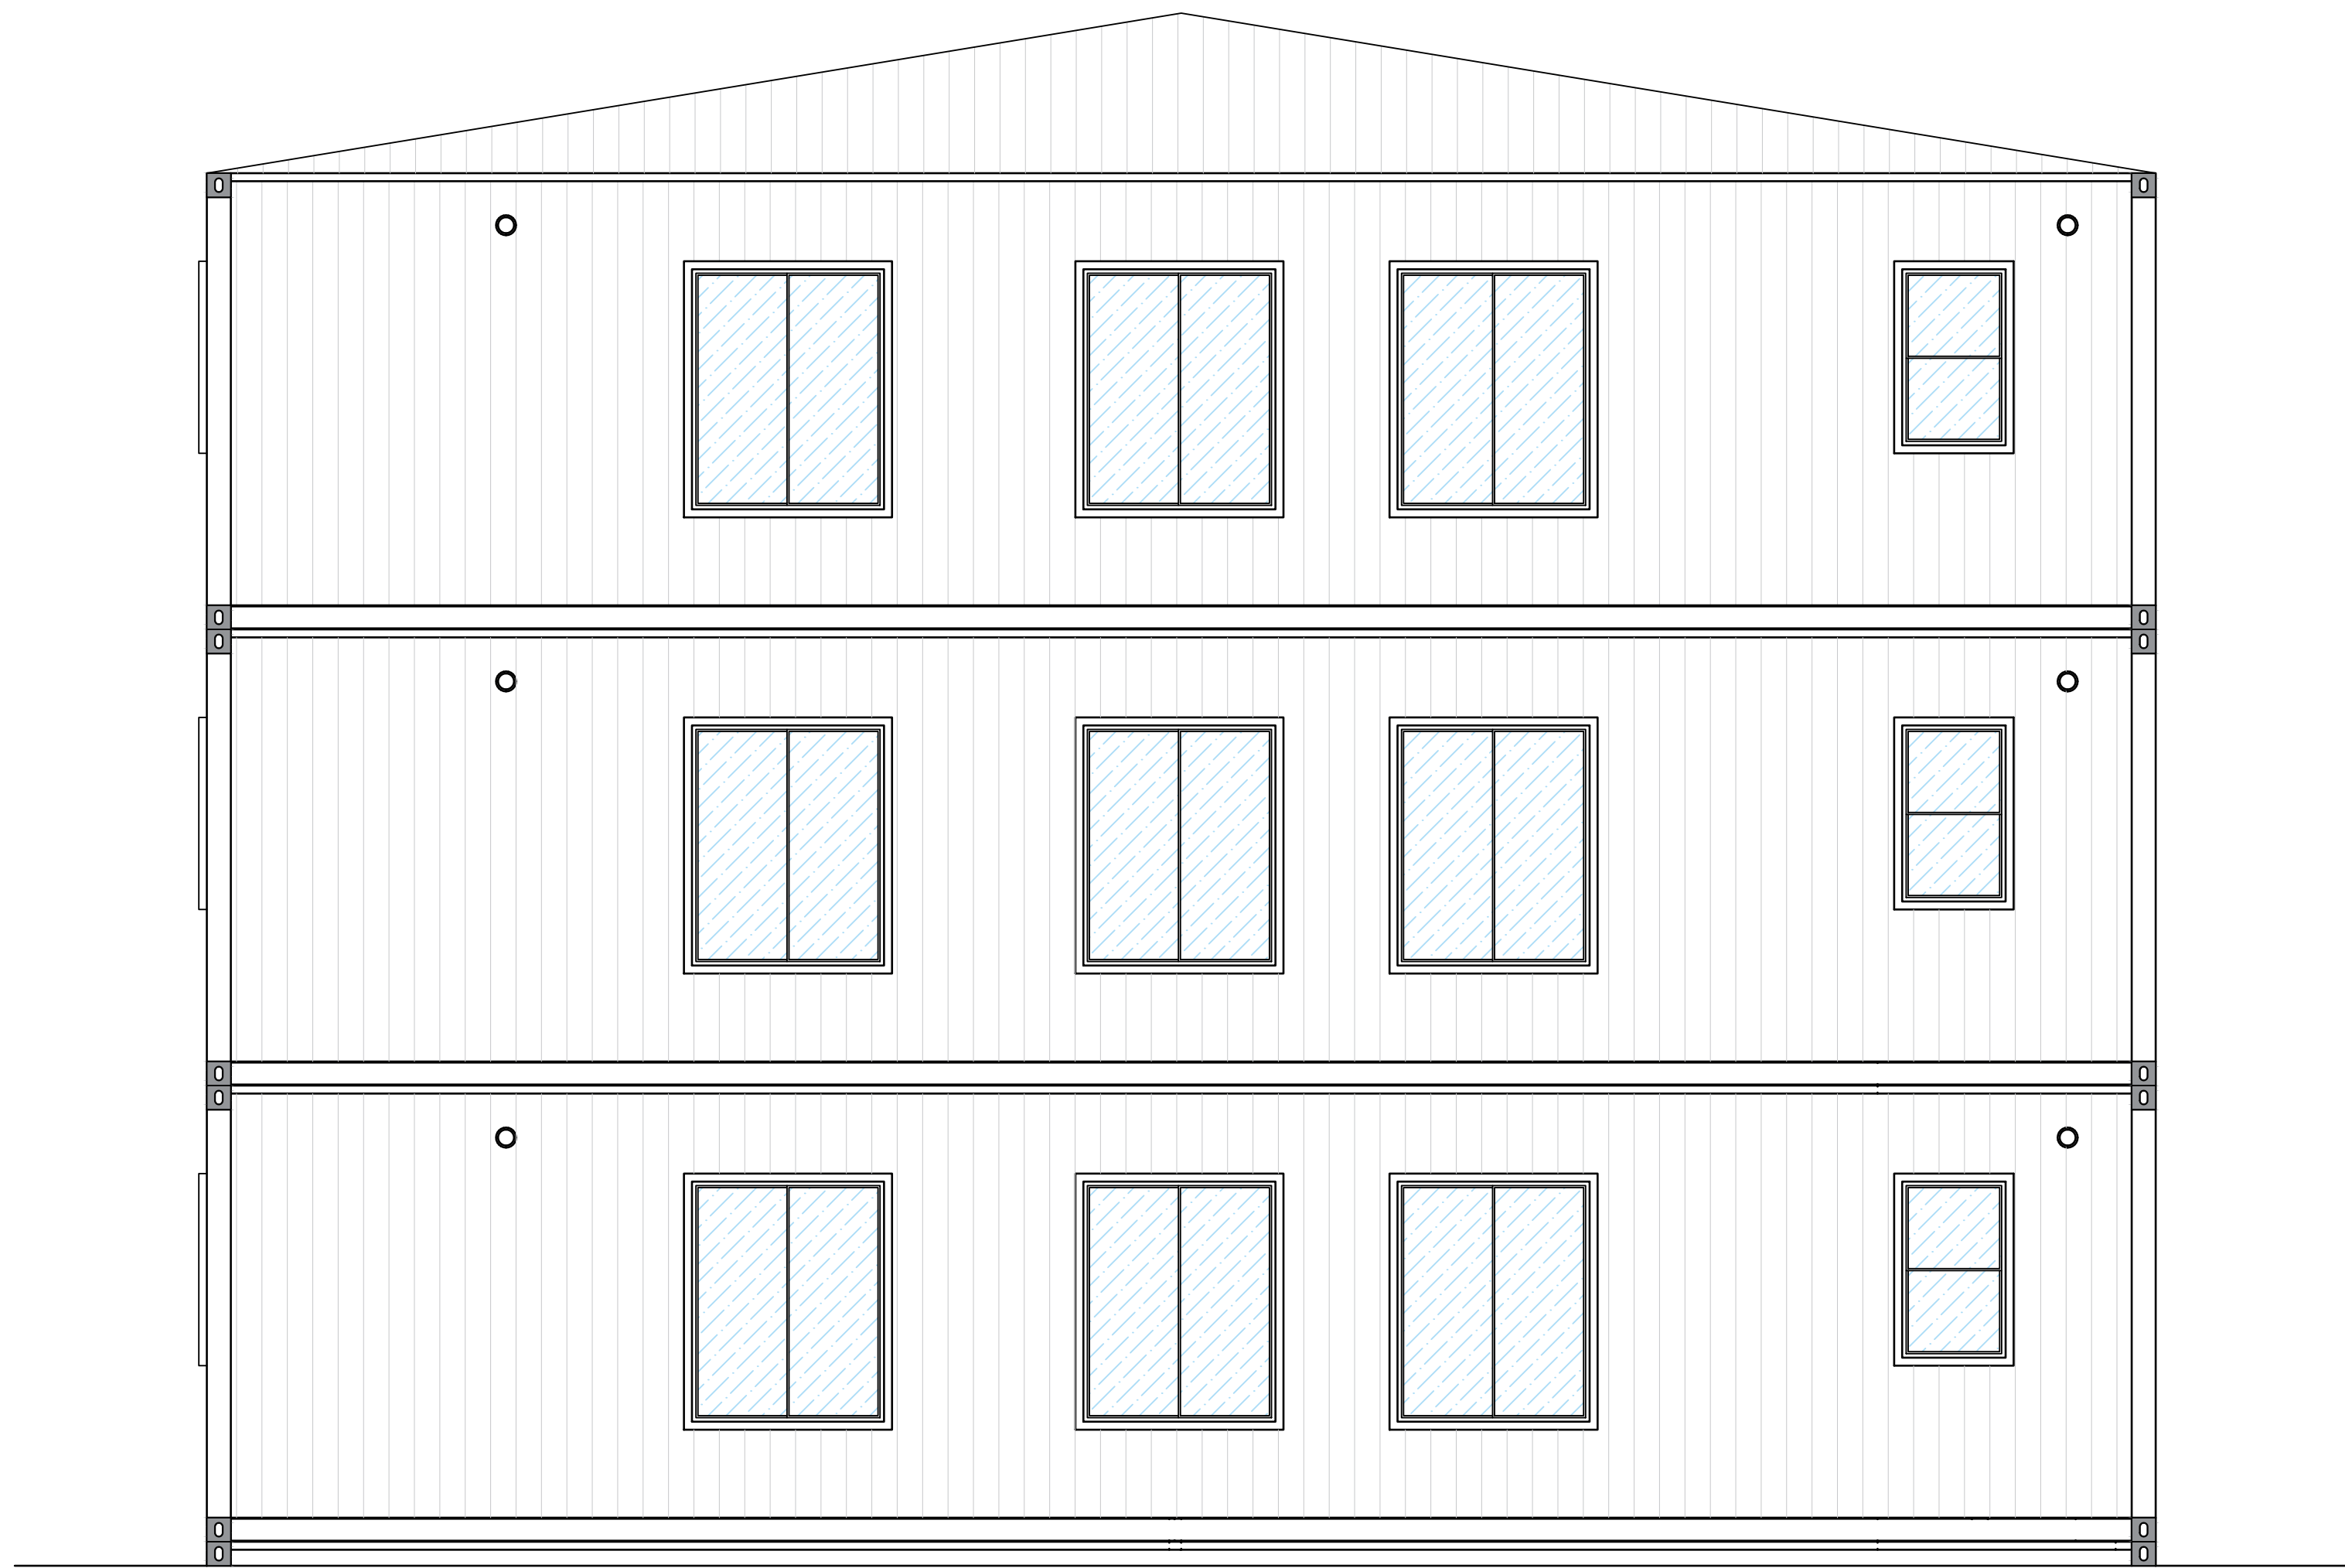


DRAWING:
LEFT ELEVATION

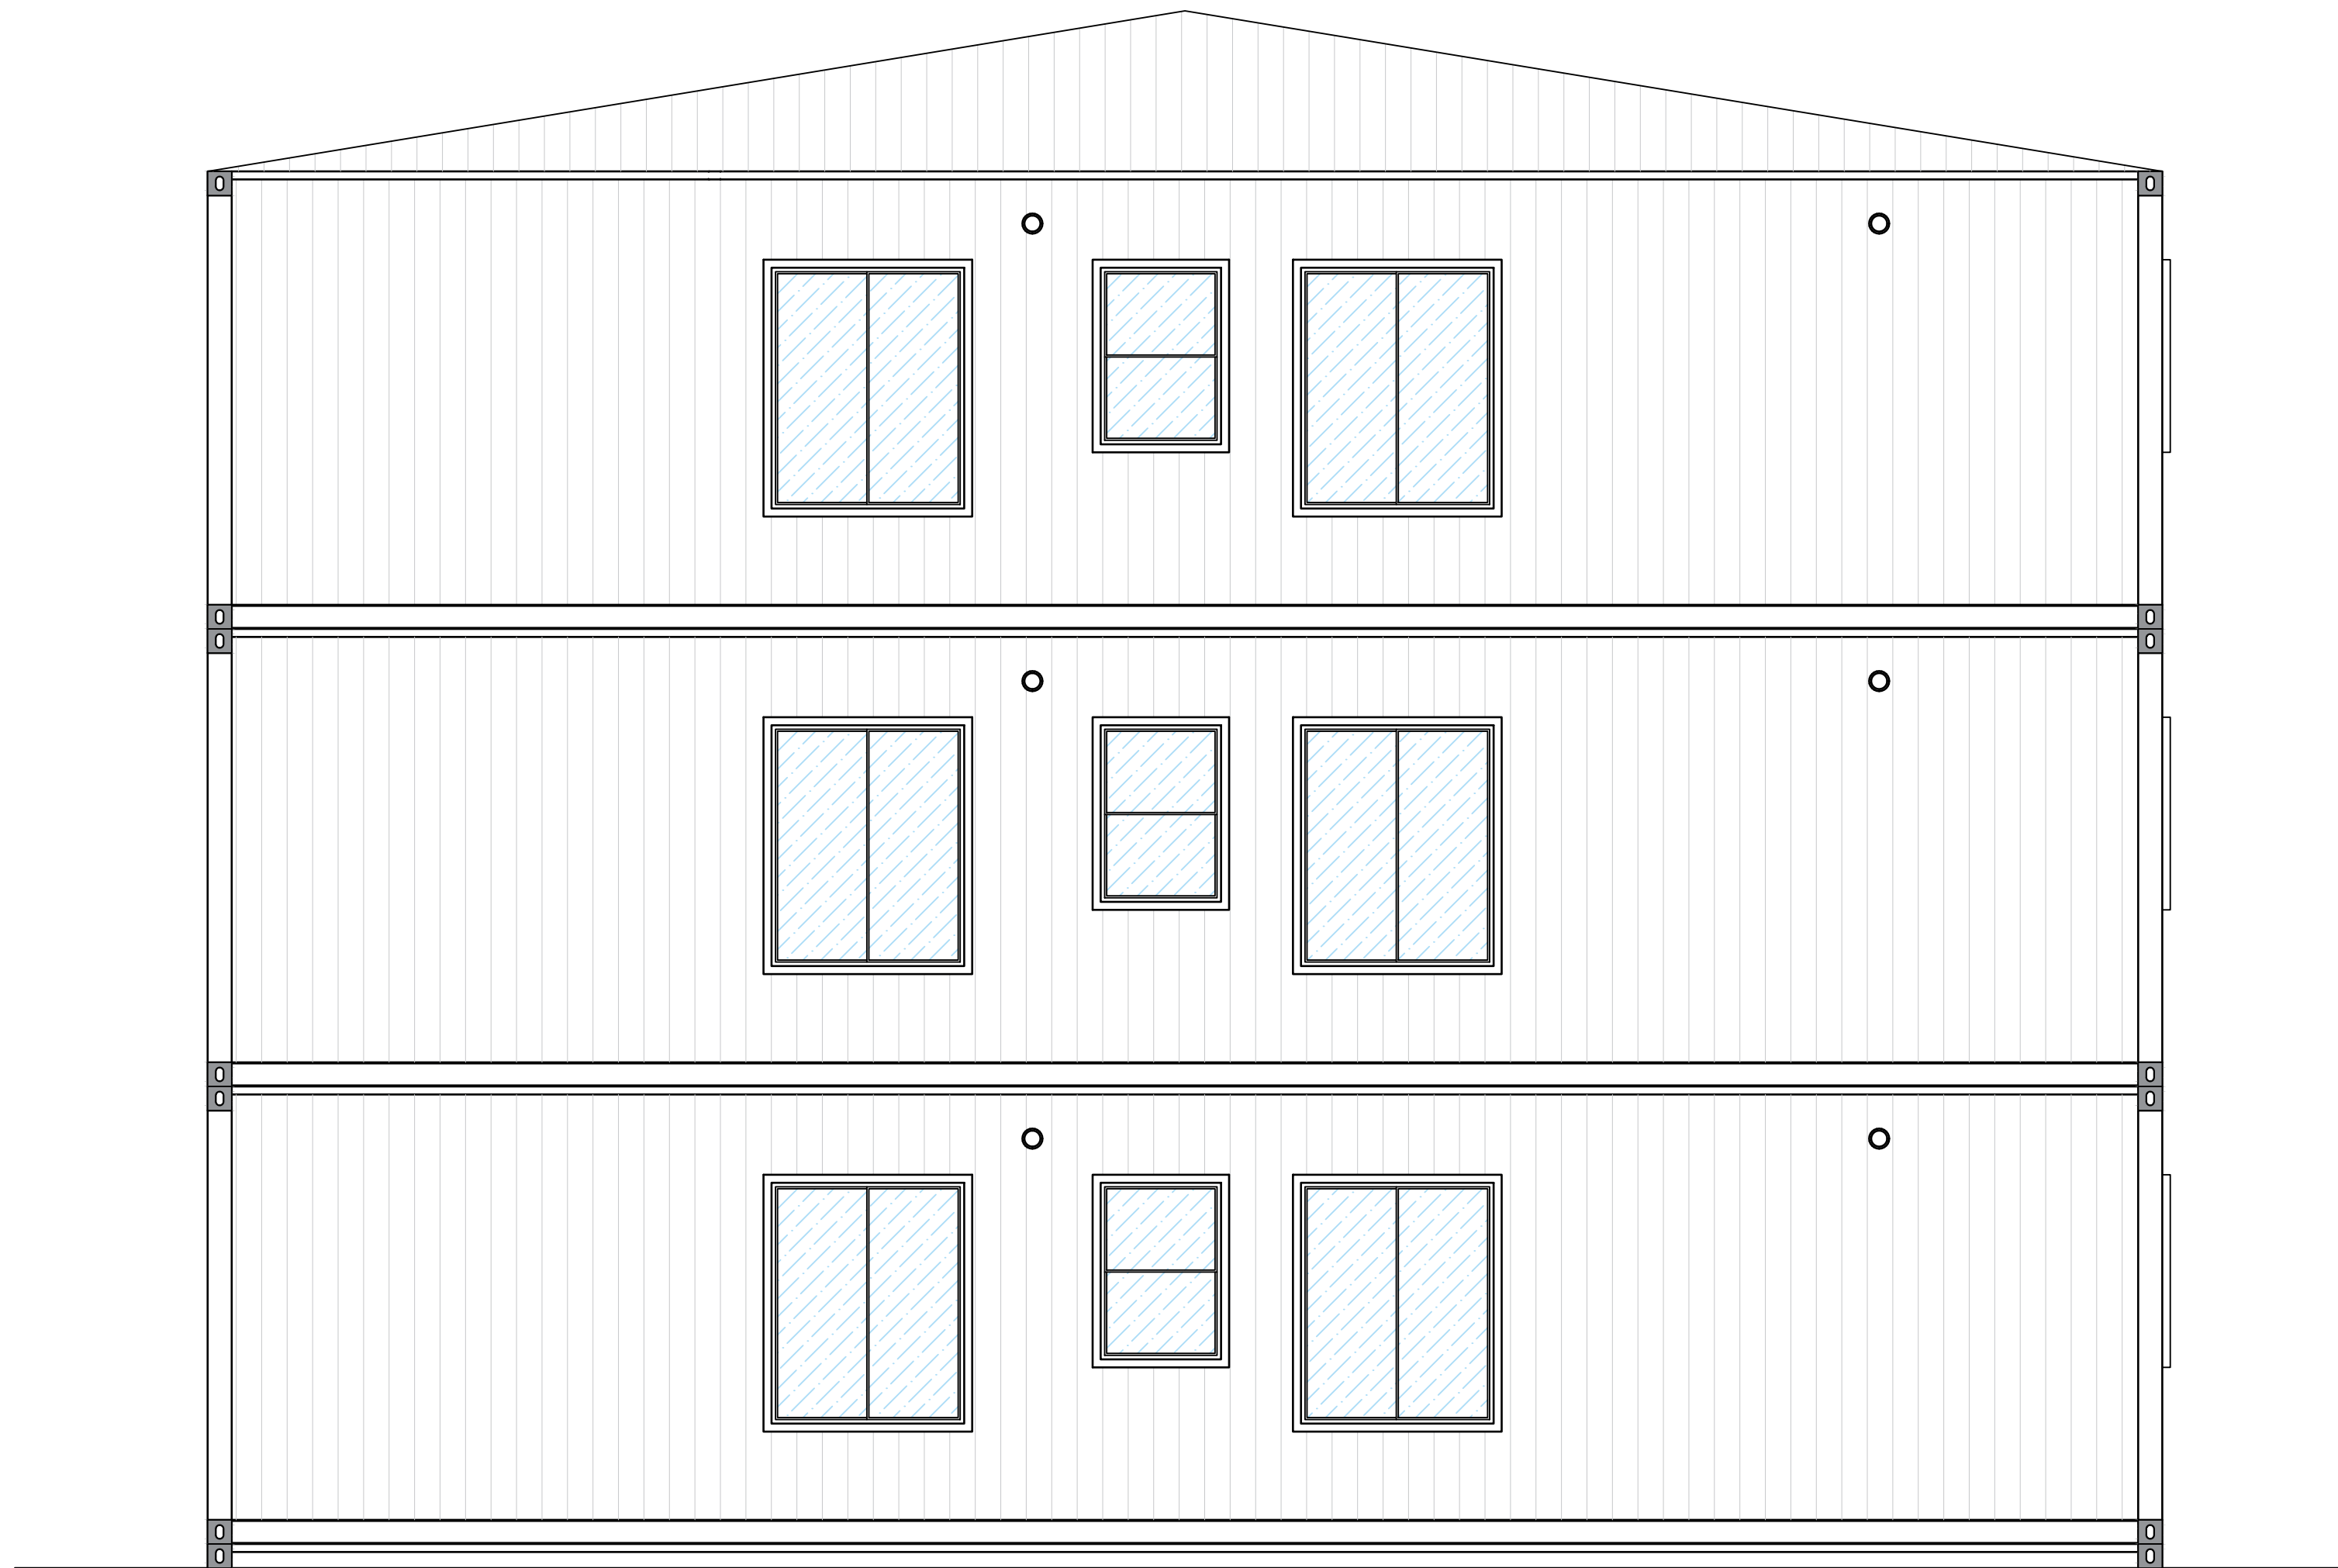


DRAWING:
RIGHT ELEVATION

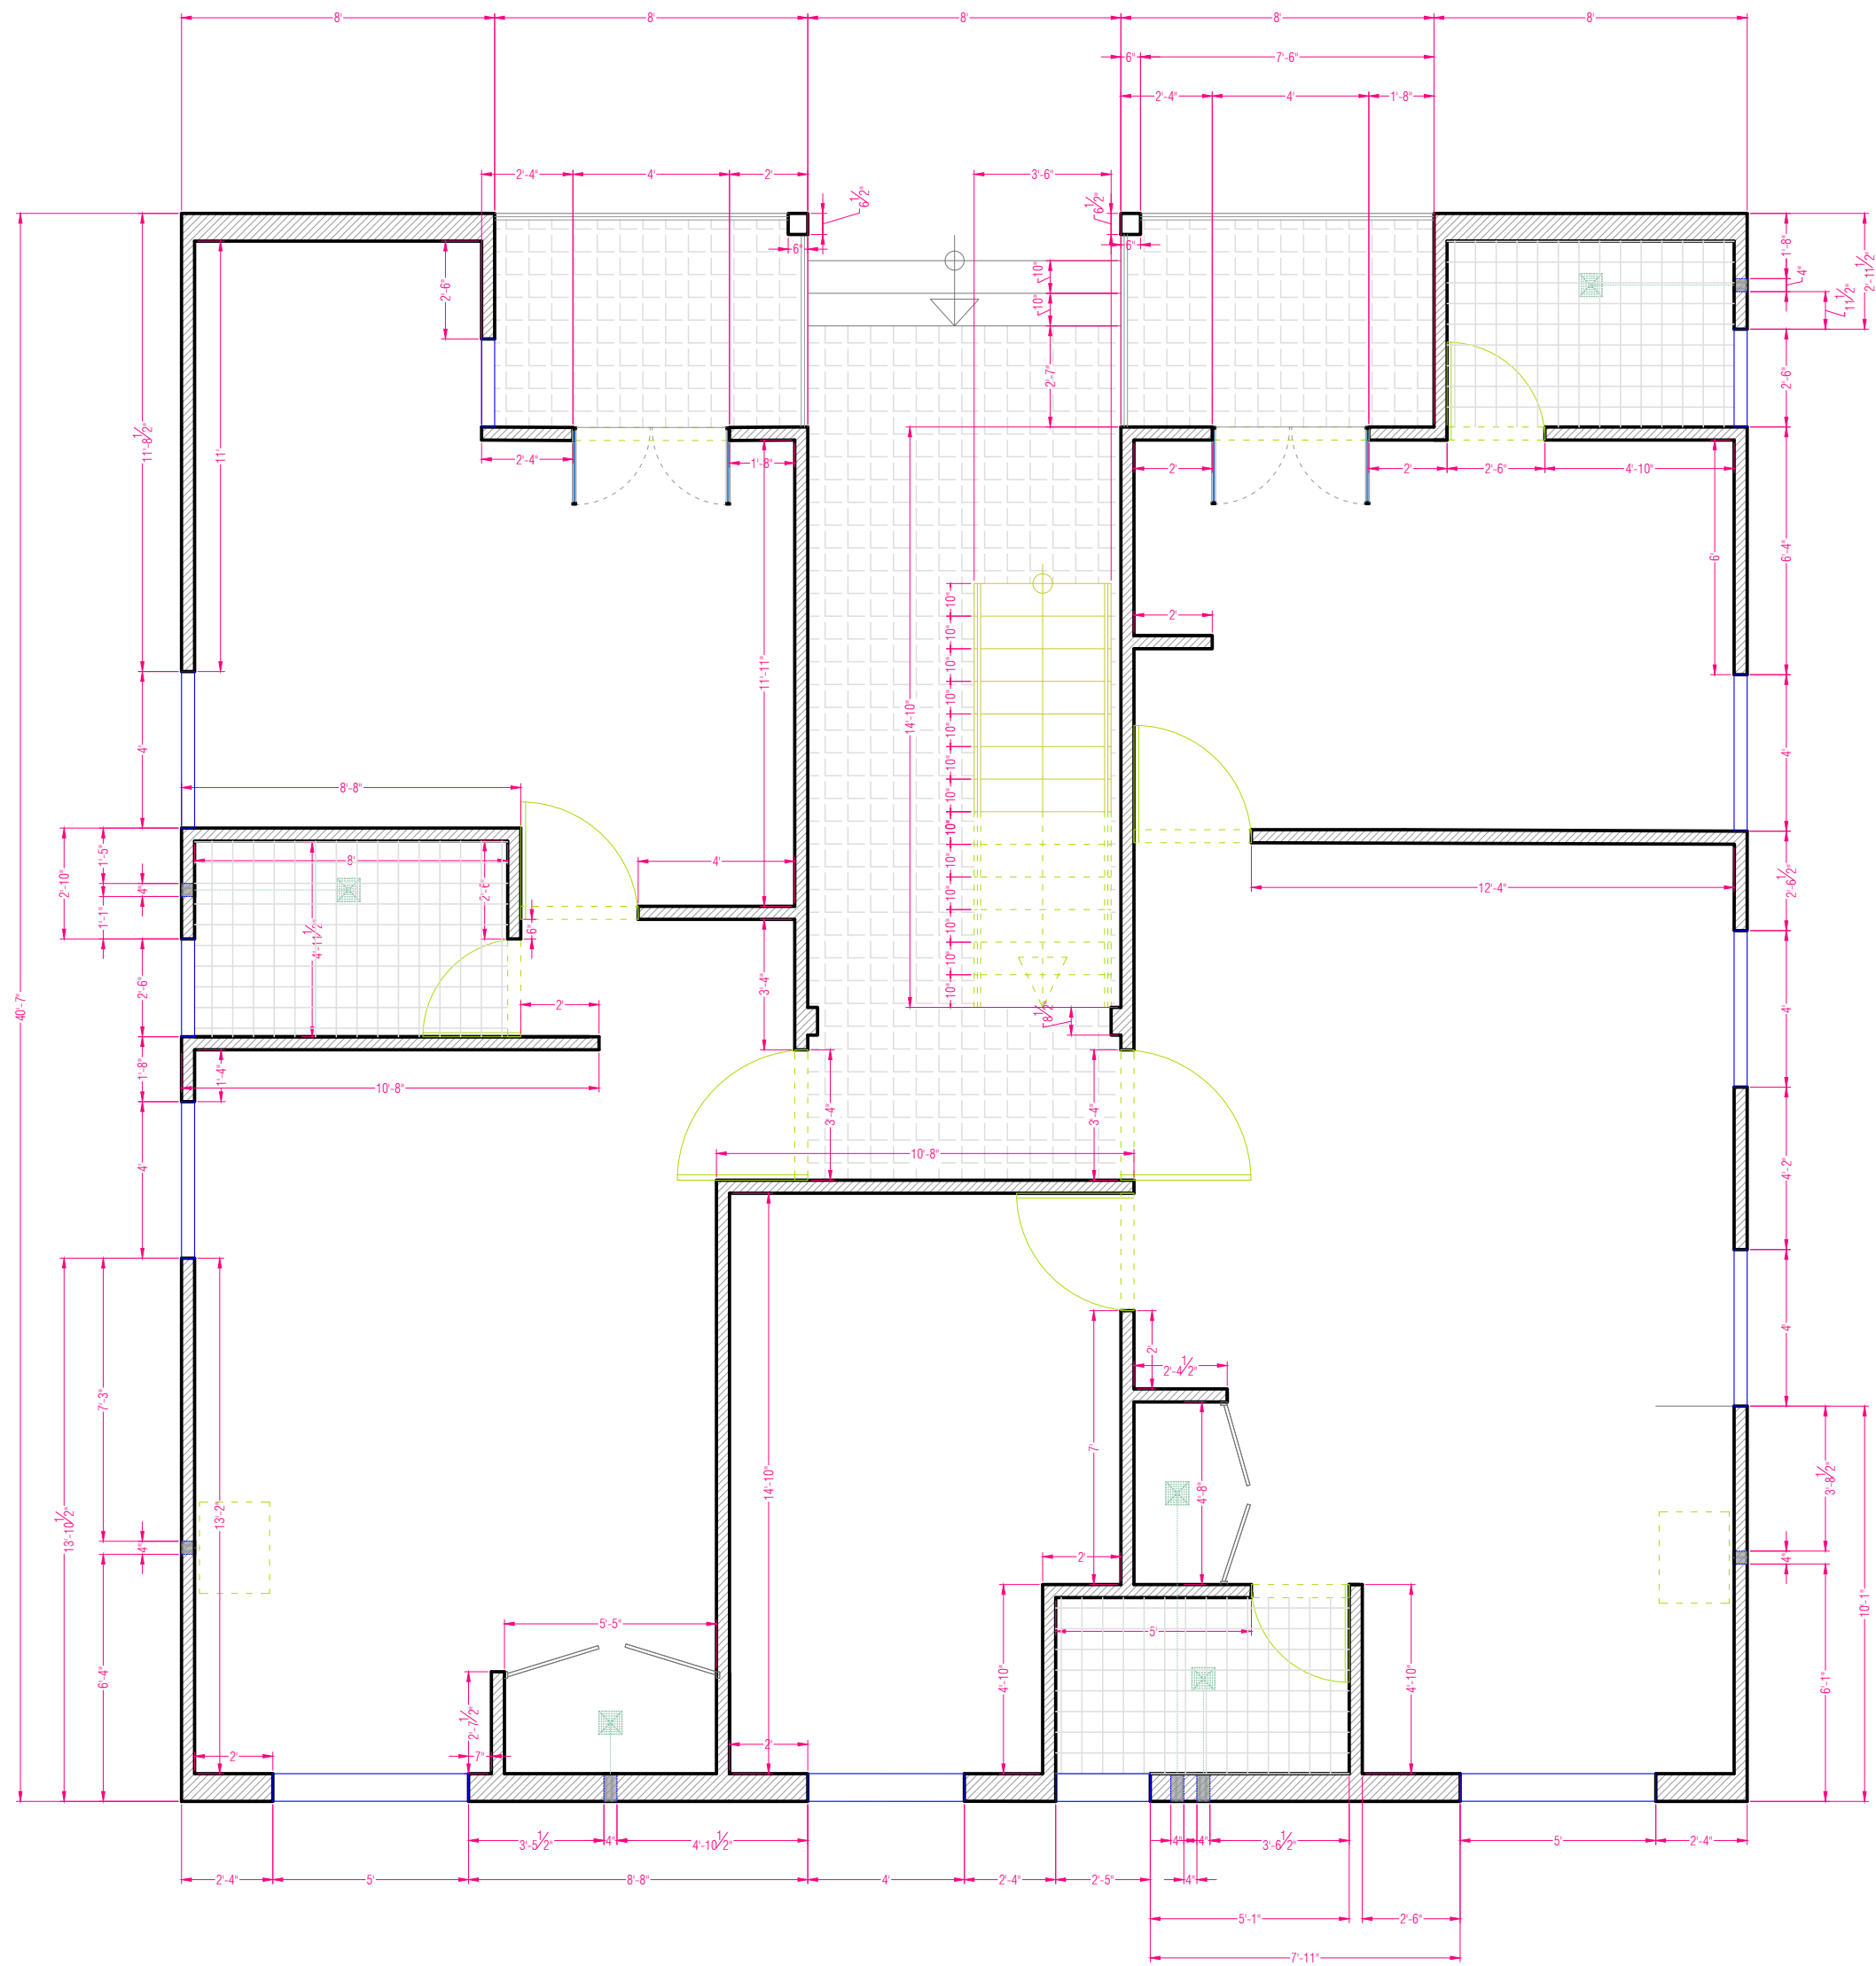

DIMENSION LAYOUT:
FIRST FLOOR PLAN

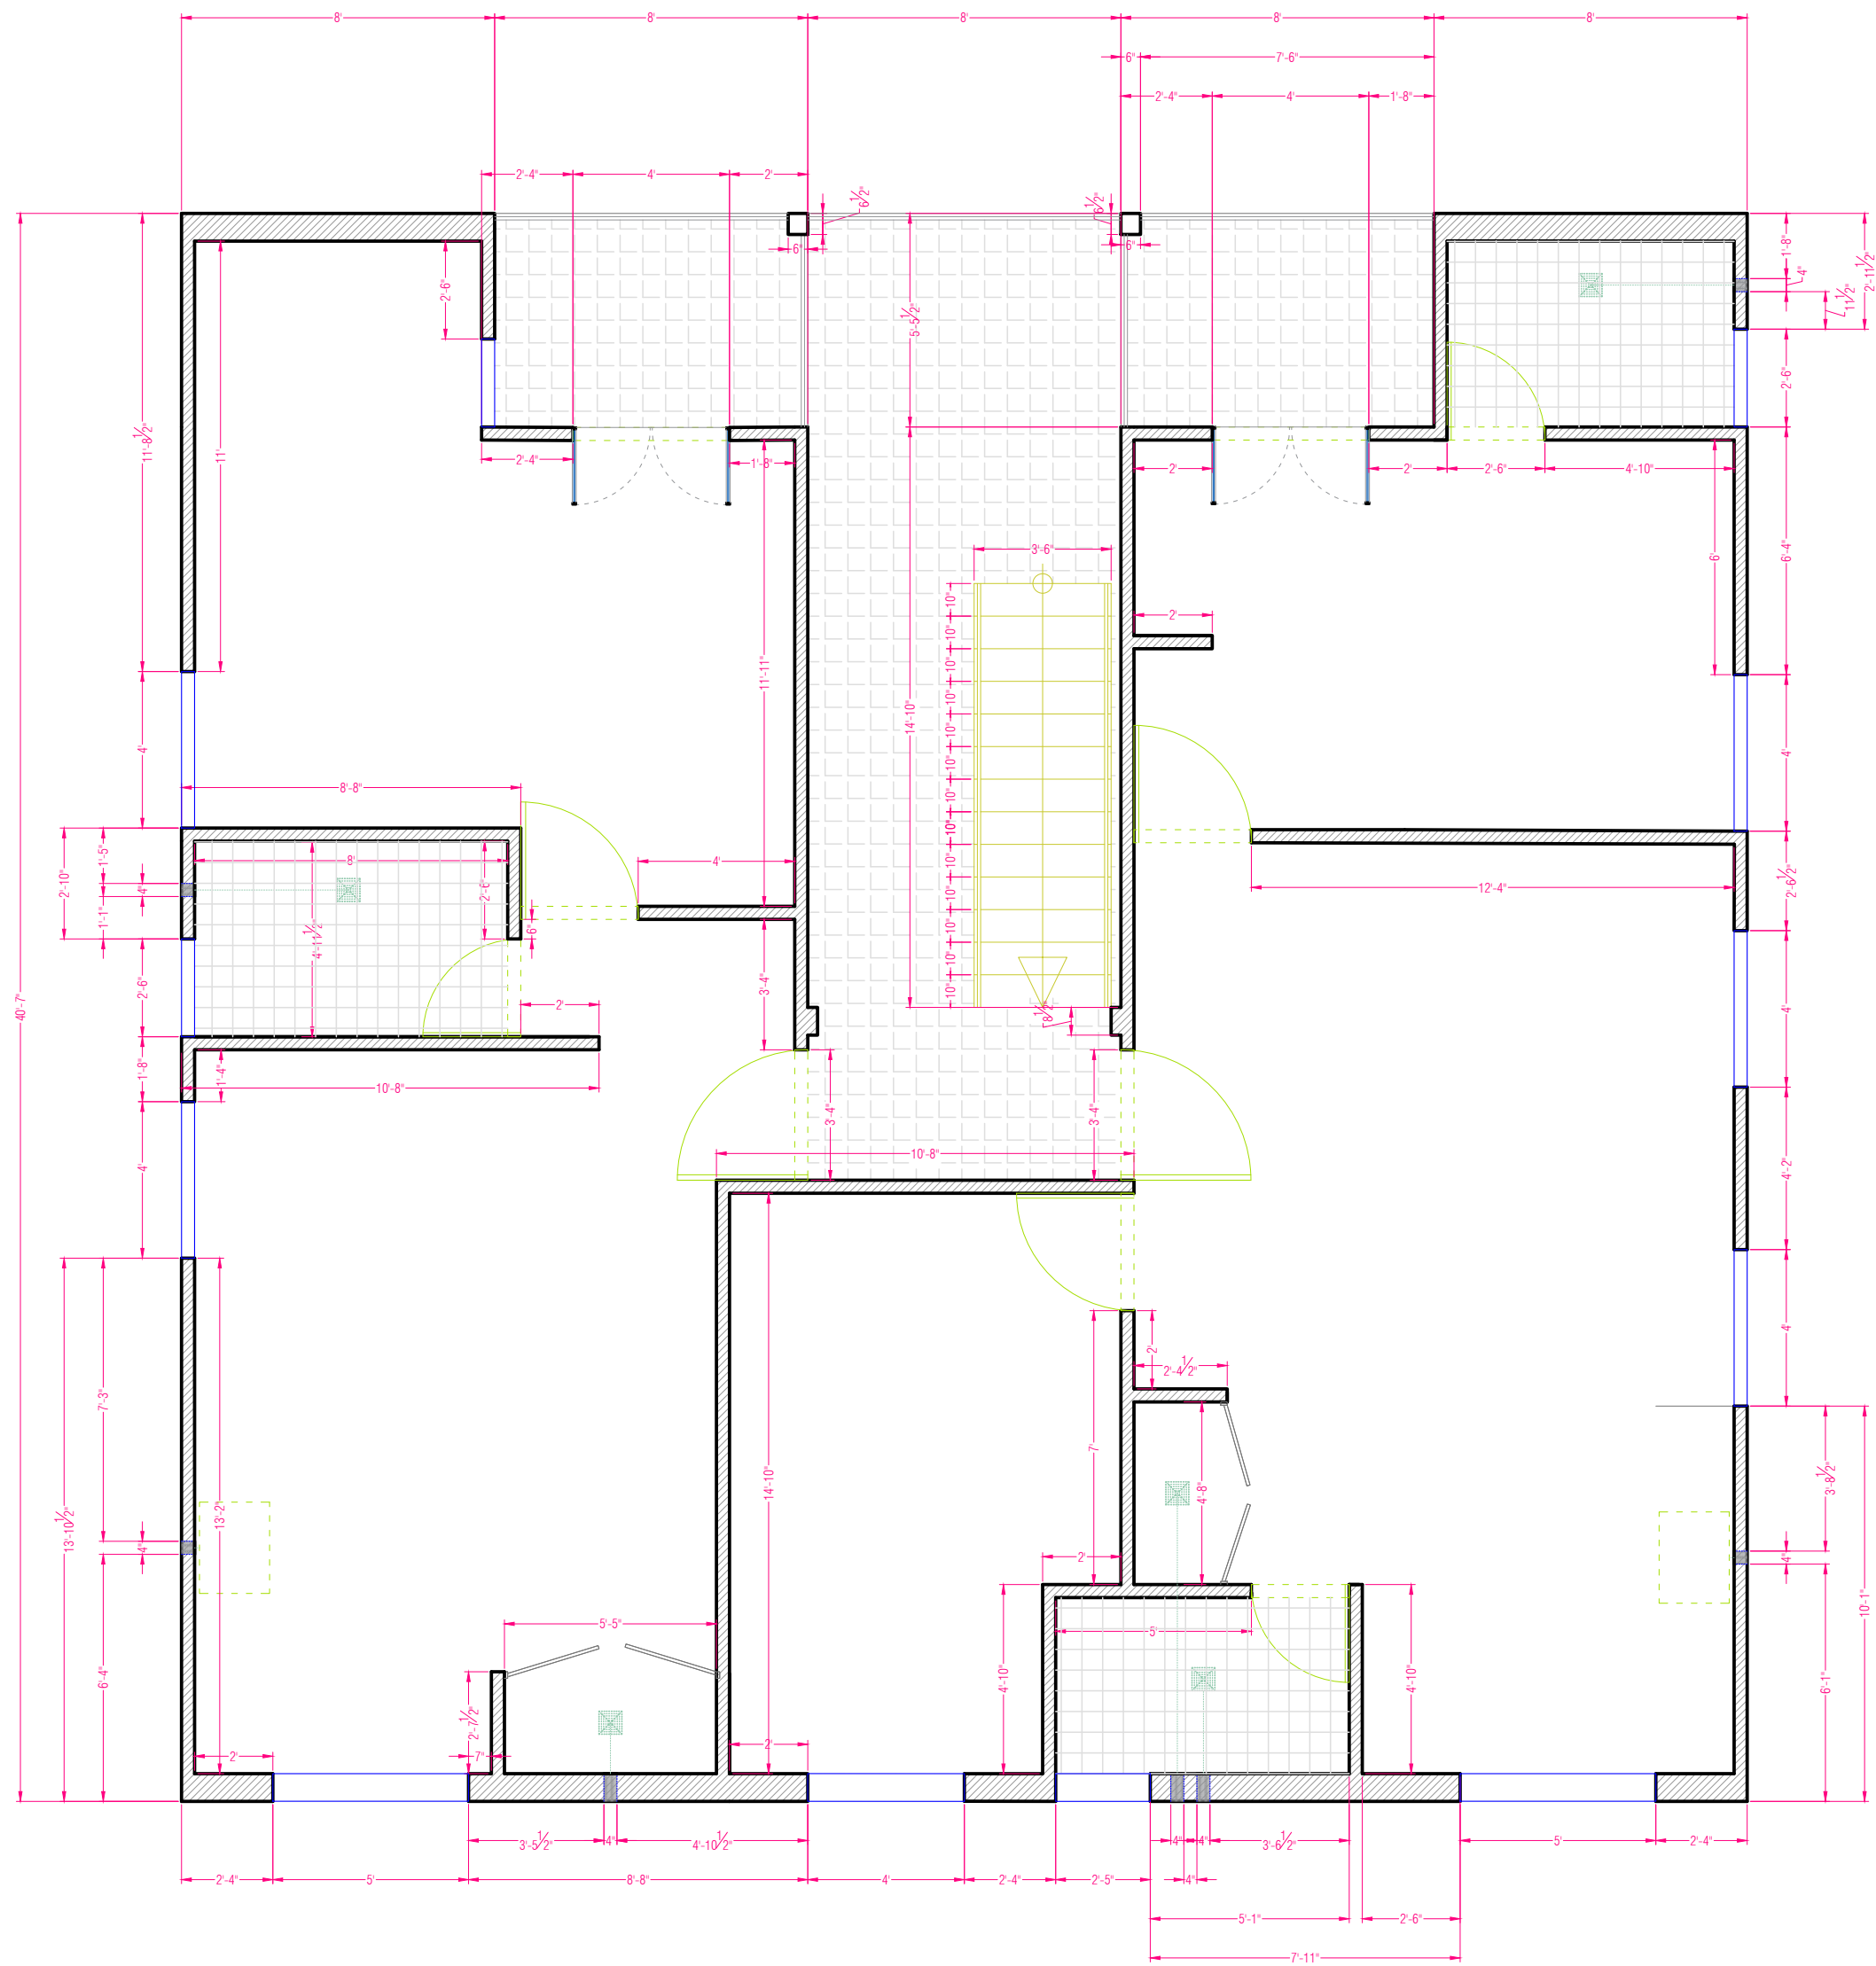


DIMENSION LAYOUT:
SECOND FLOOR PLAN

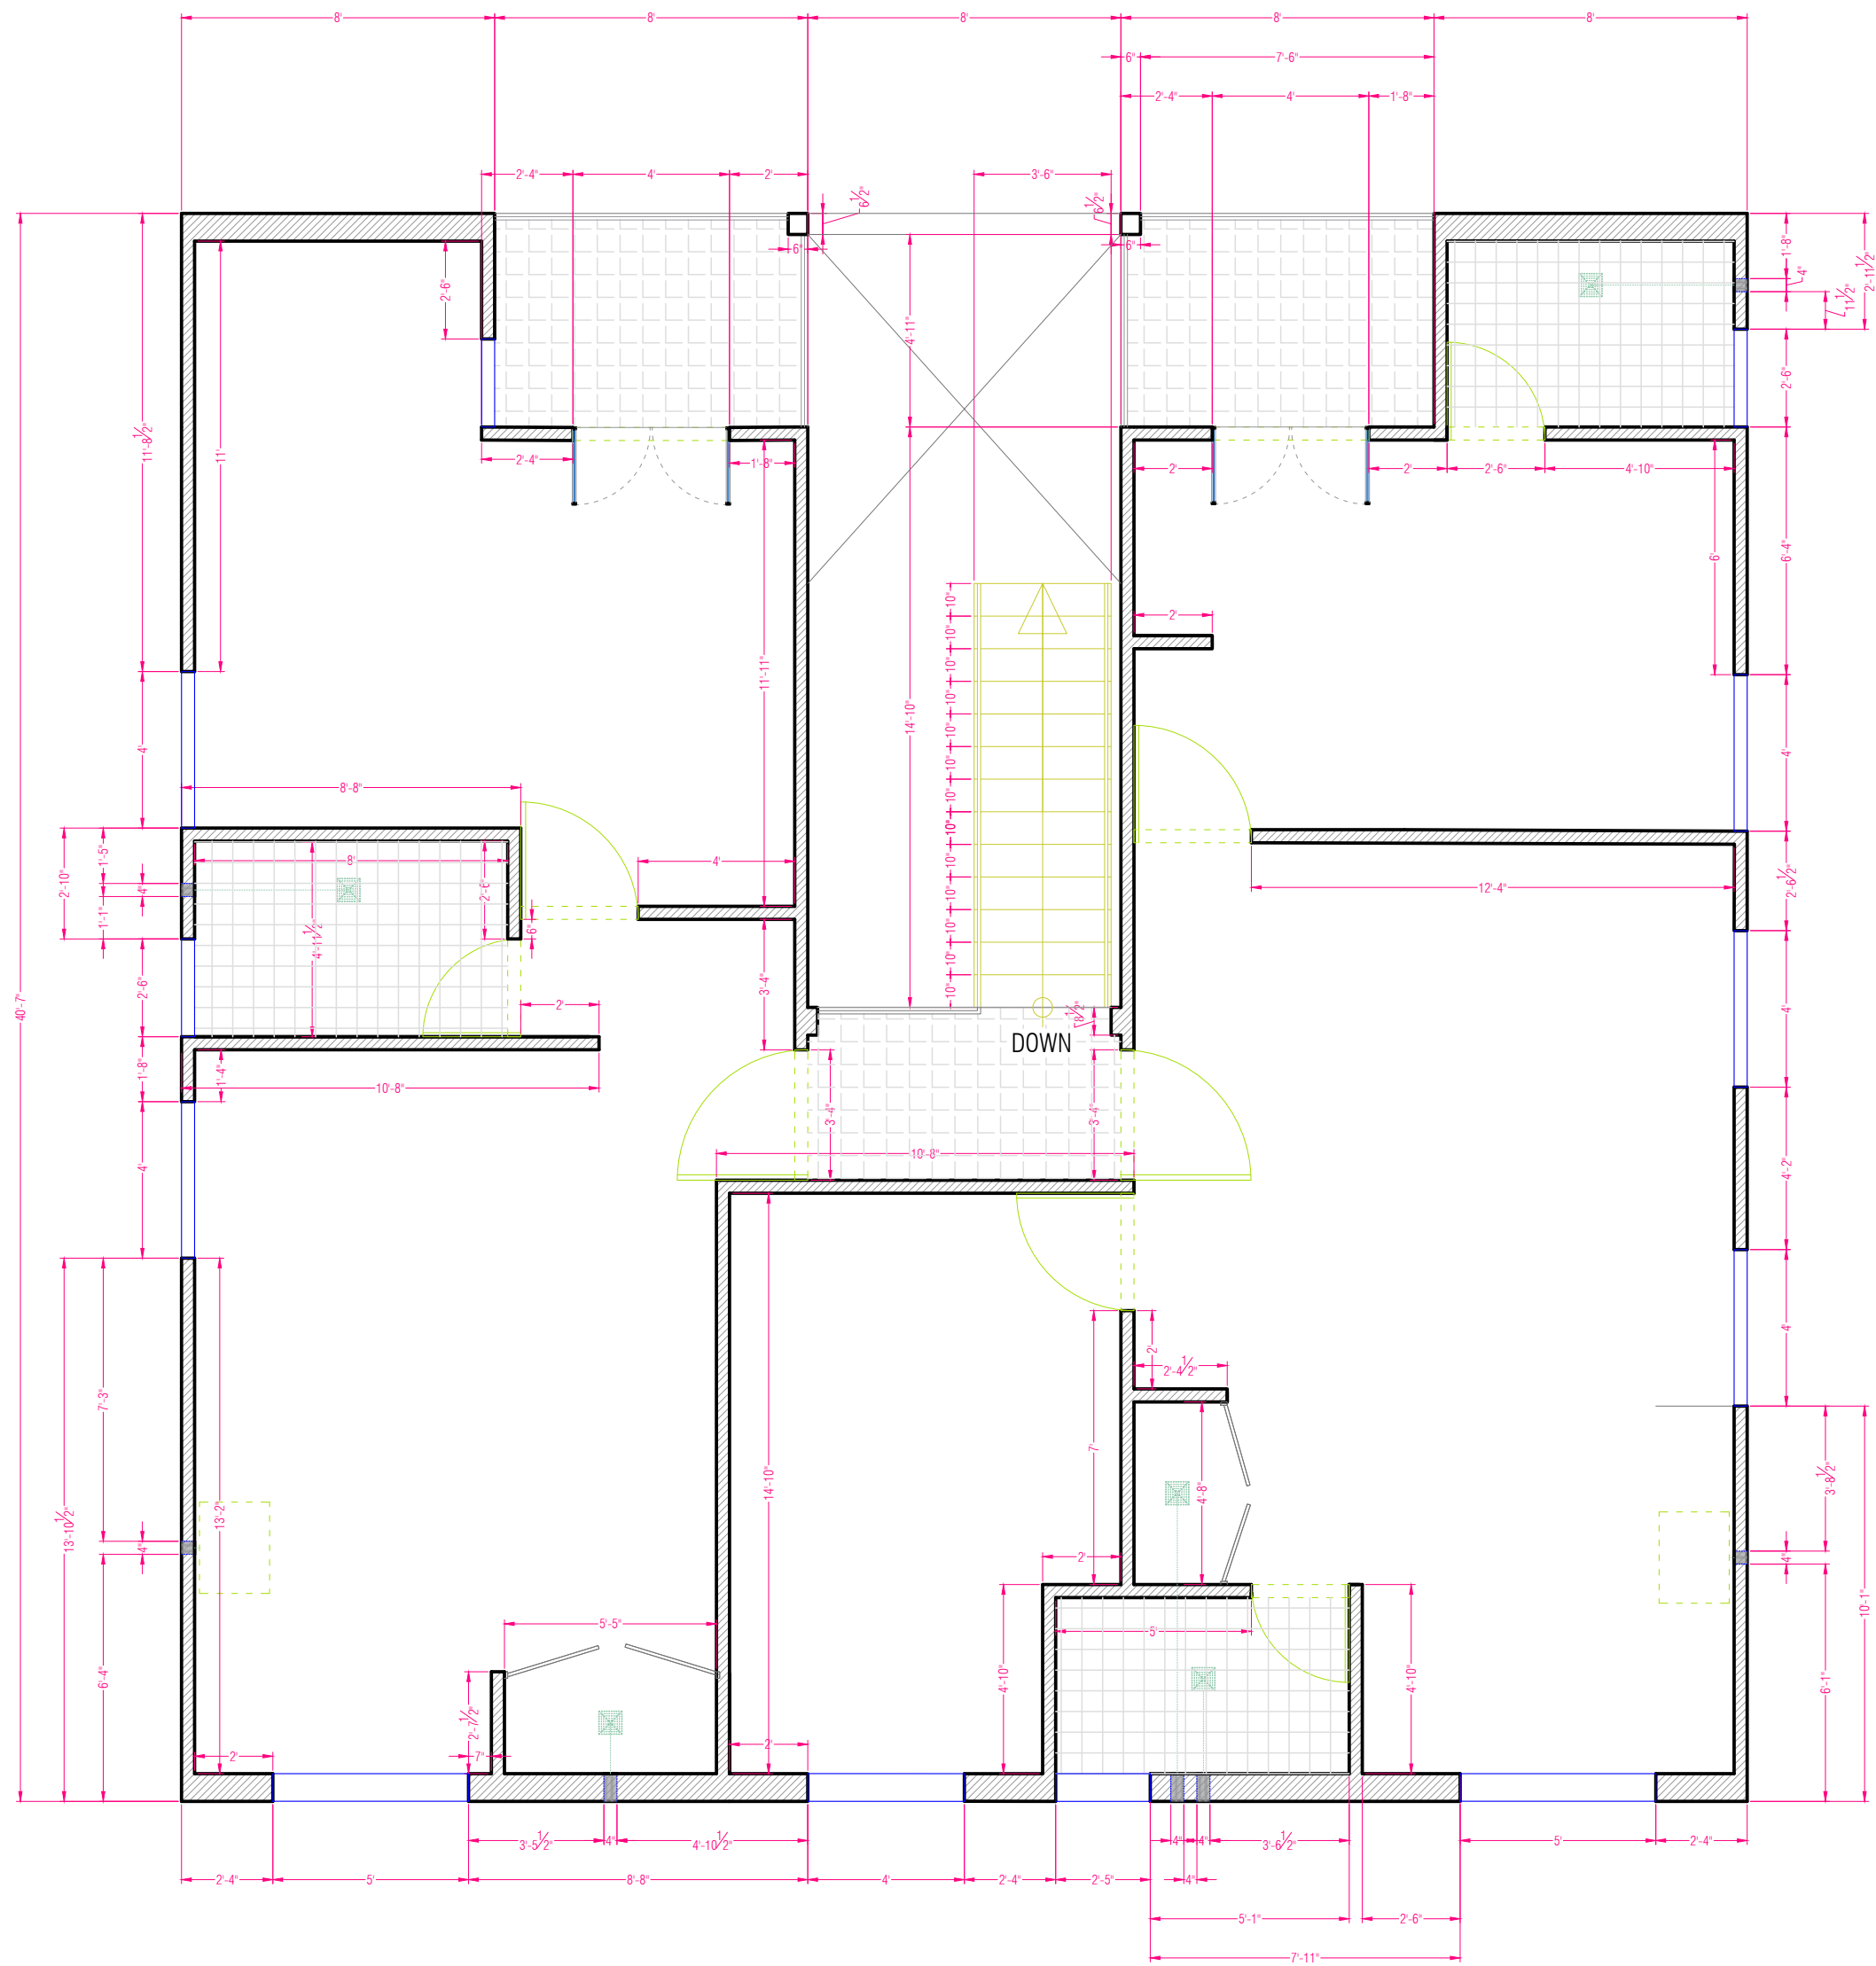


DIMENSION LAYOUT:
THIRD FLOOR PLAN




DIMENSION LAYOUT:
FRONT ELEVATION

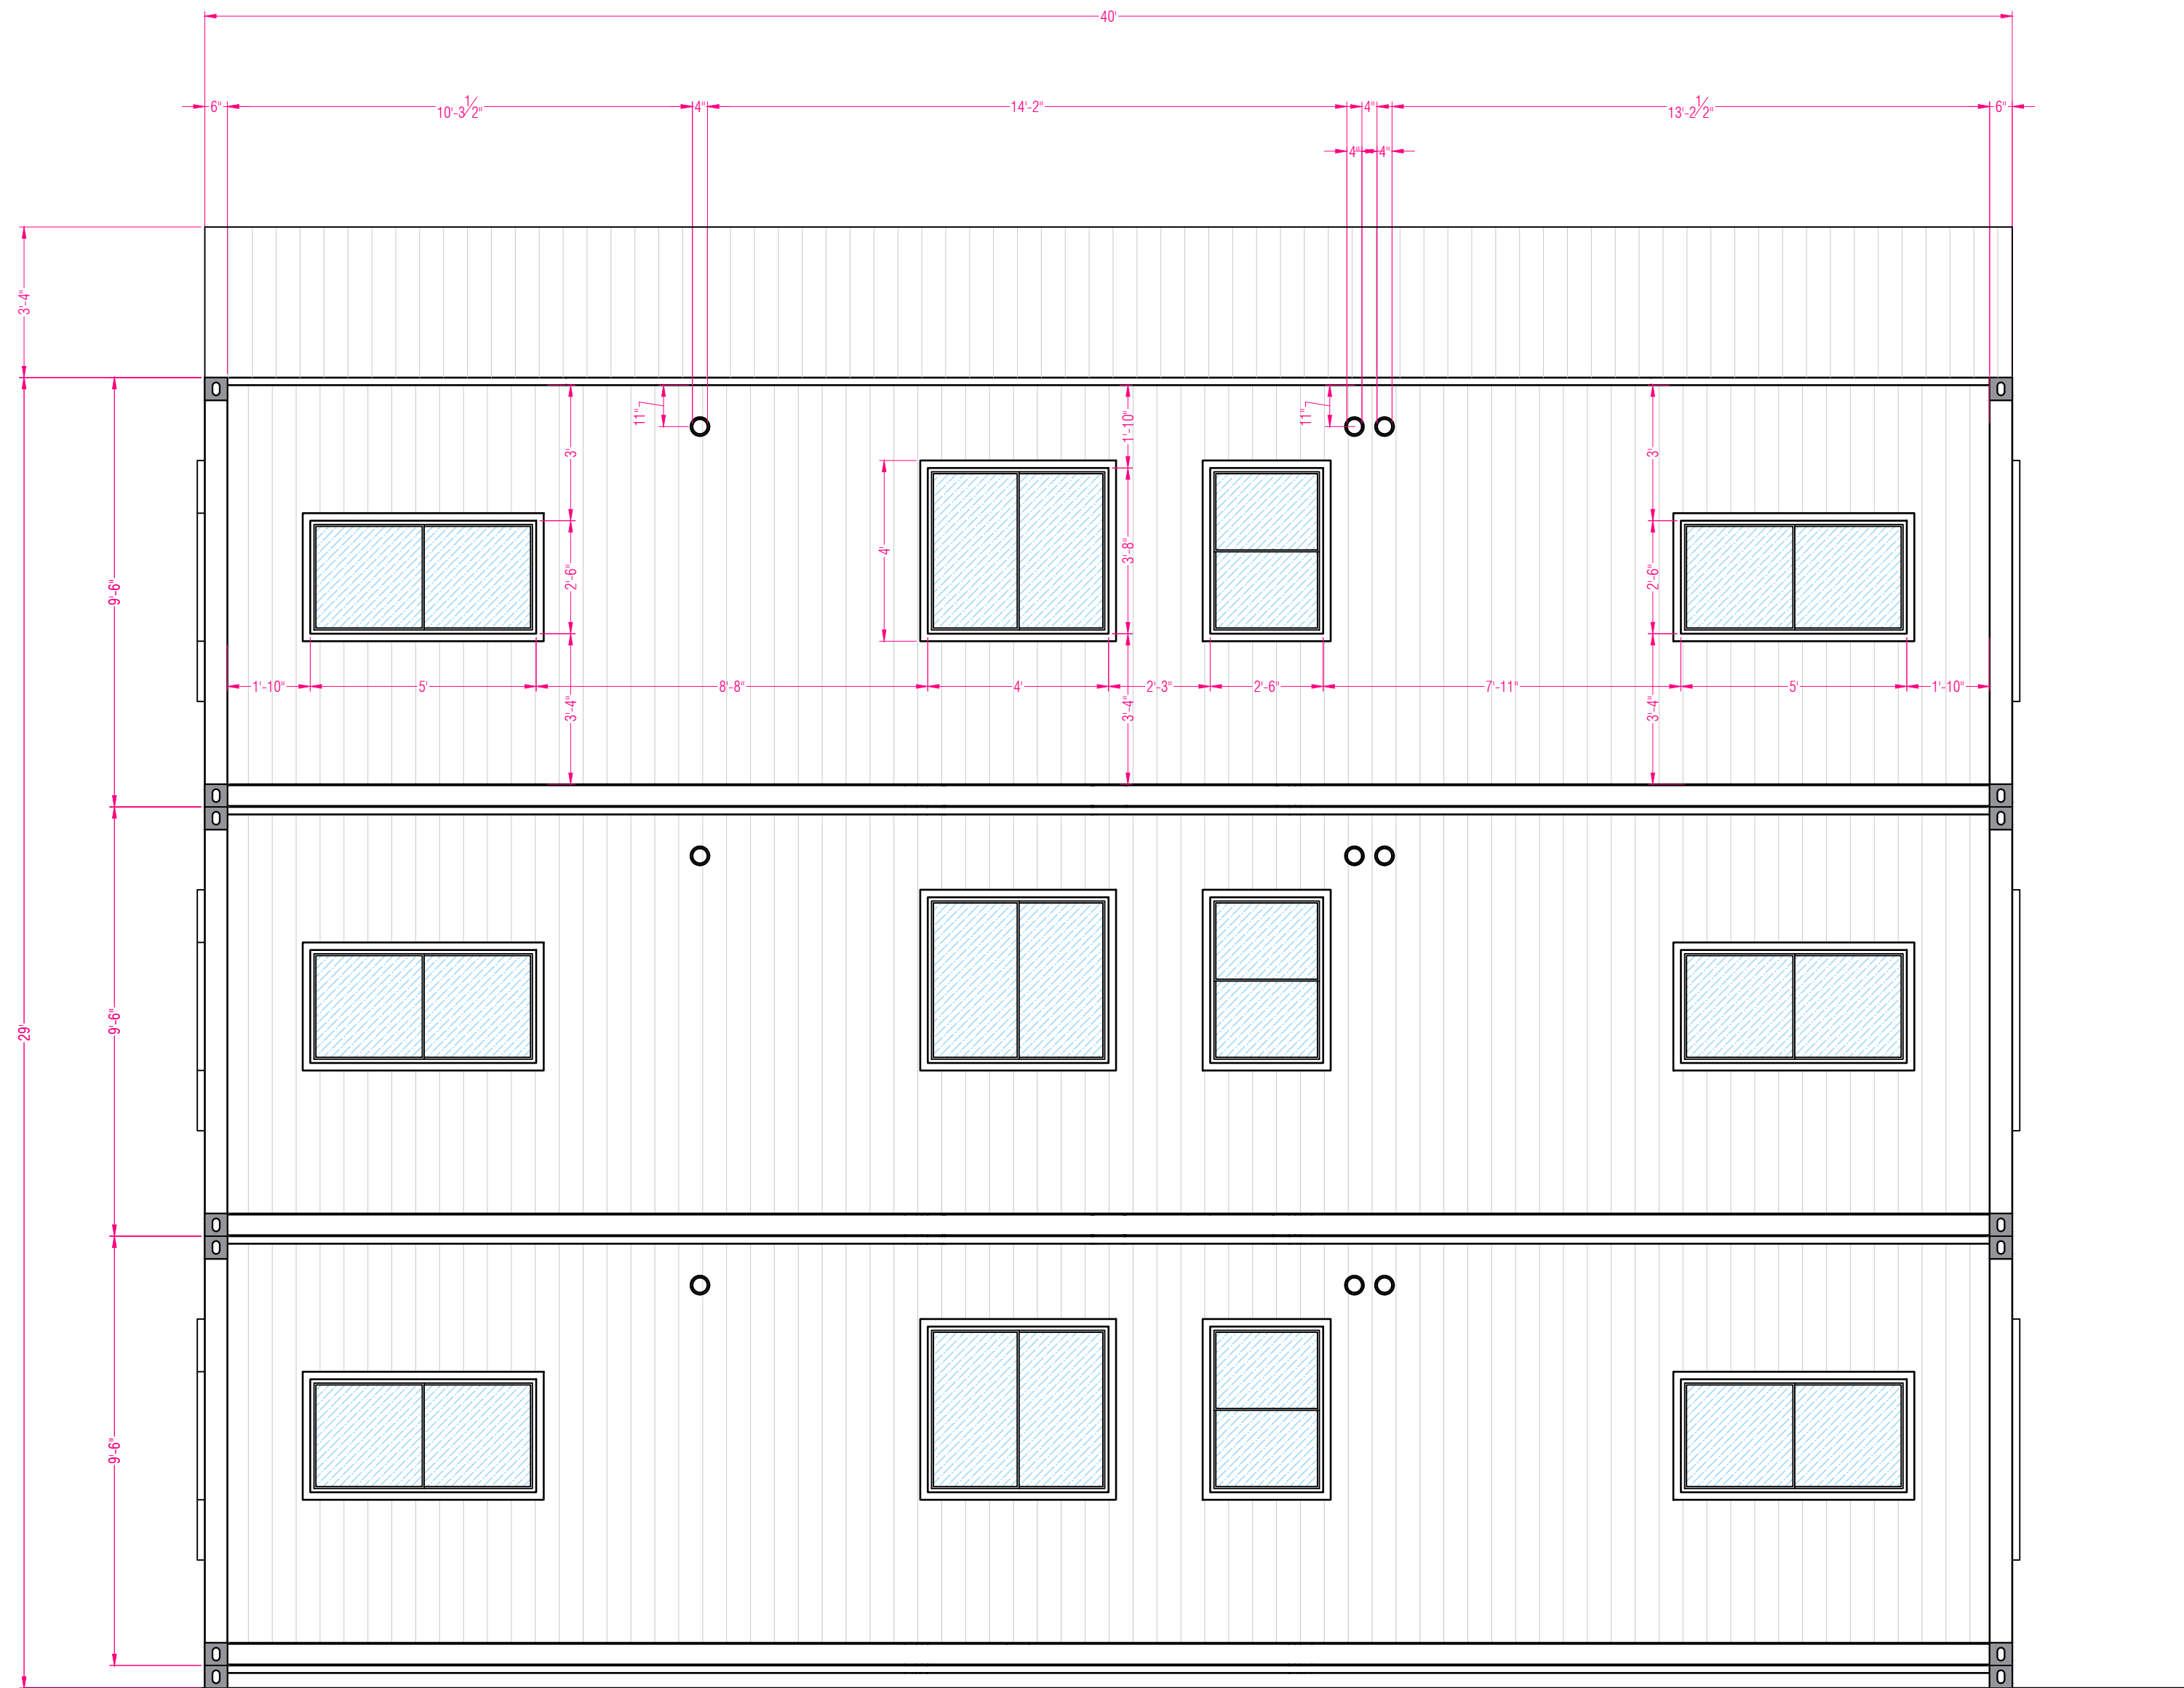

DIMENSION LAYOUT:
BACK ELEVATION

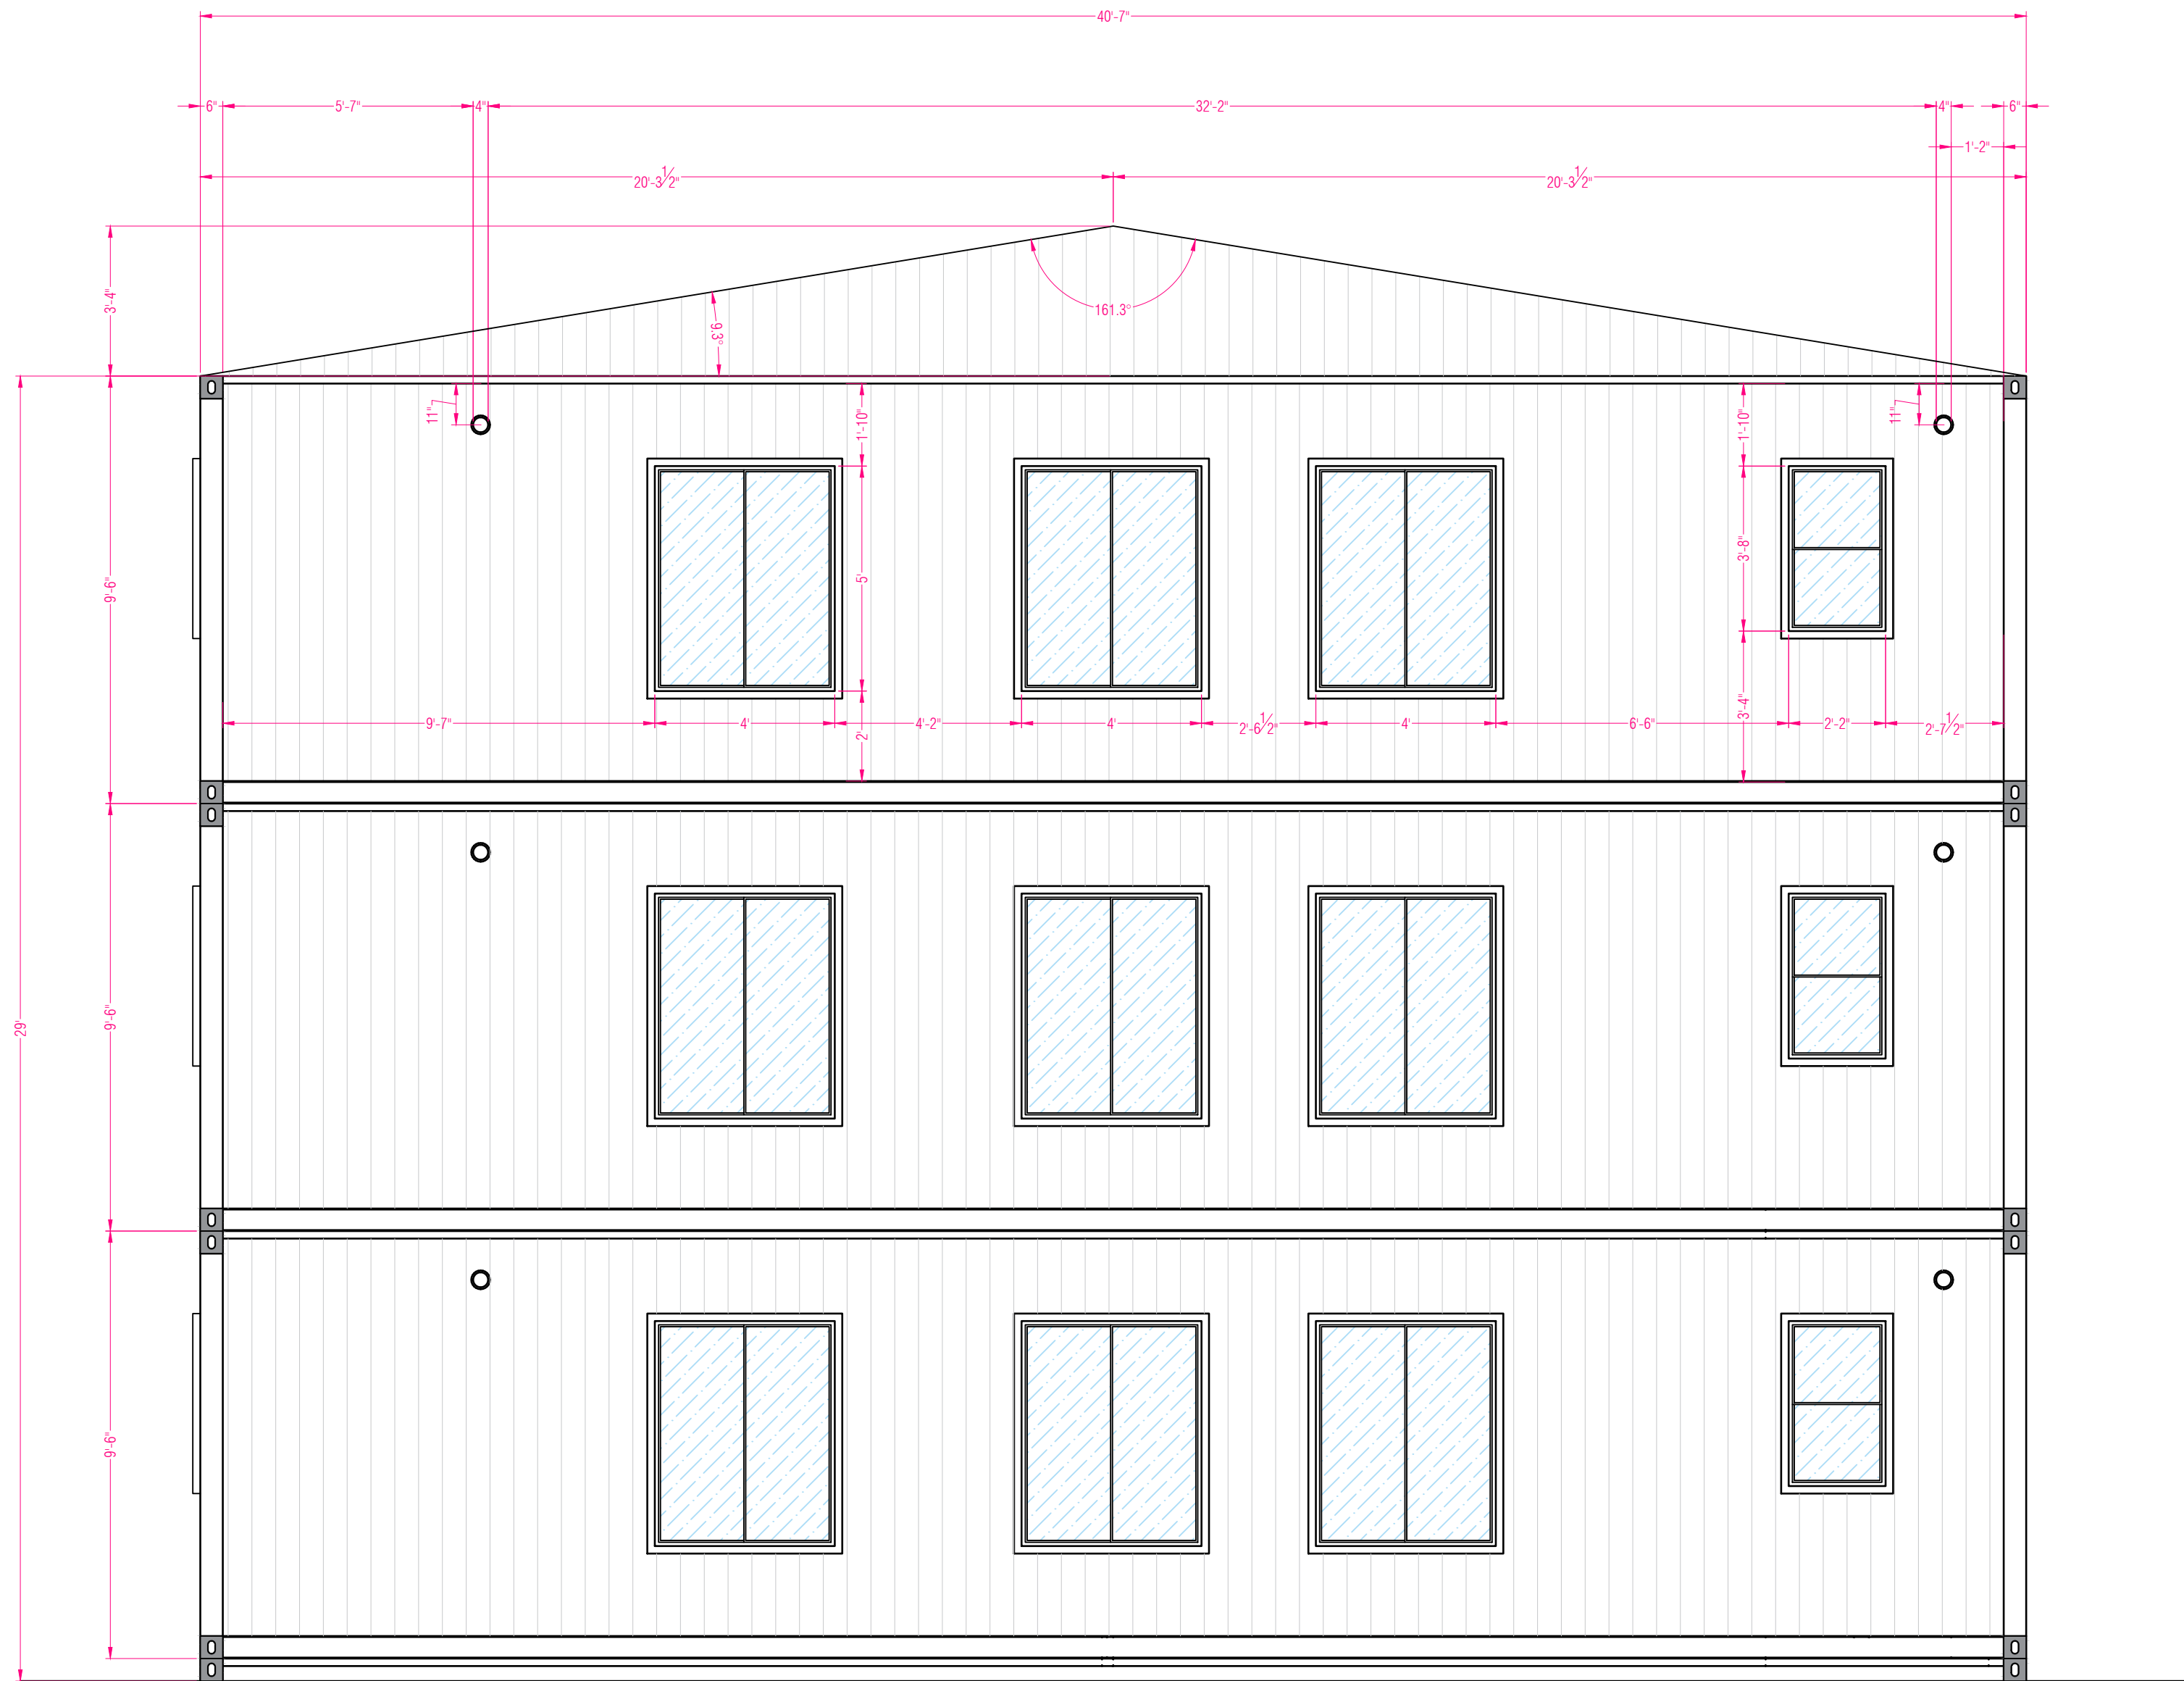

DIMENSION LAYOUT:
LEFT ELEVATION

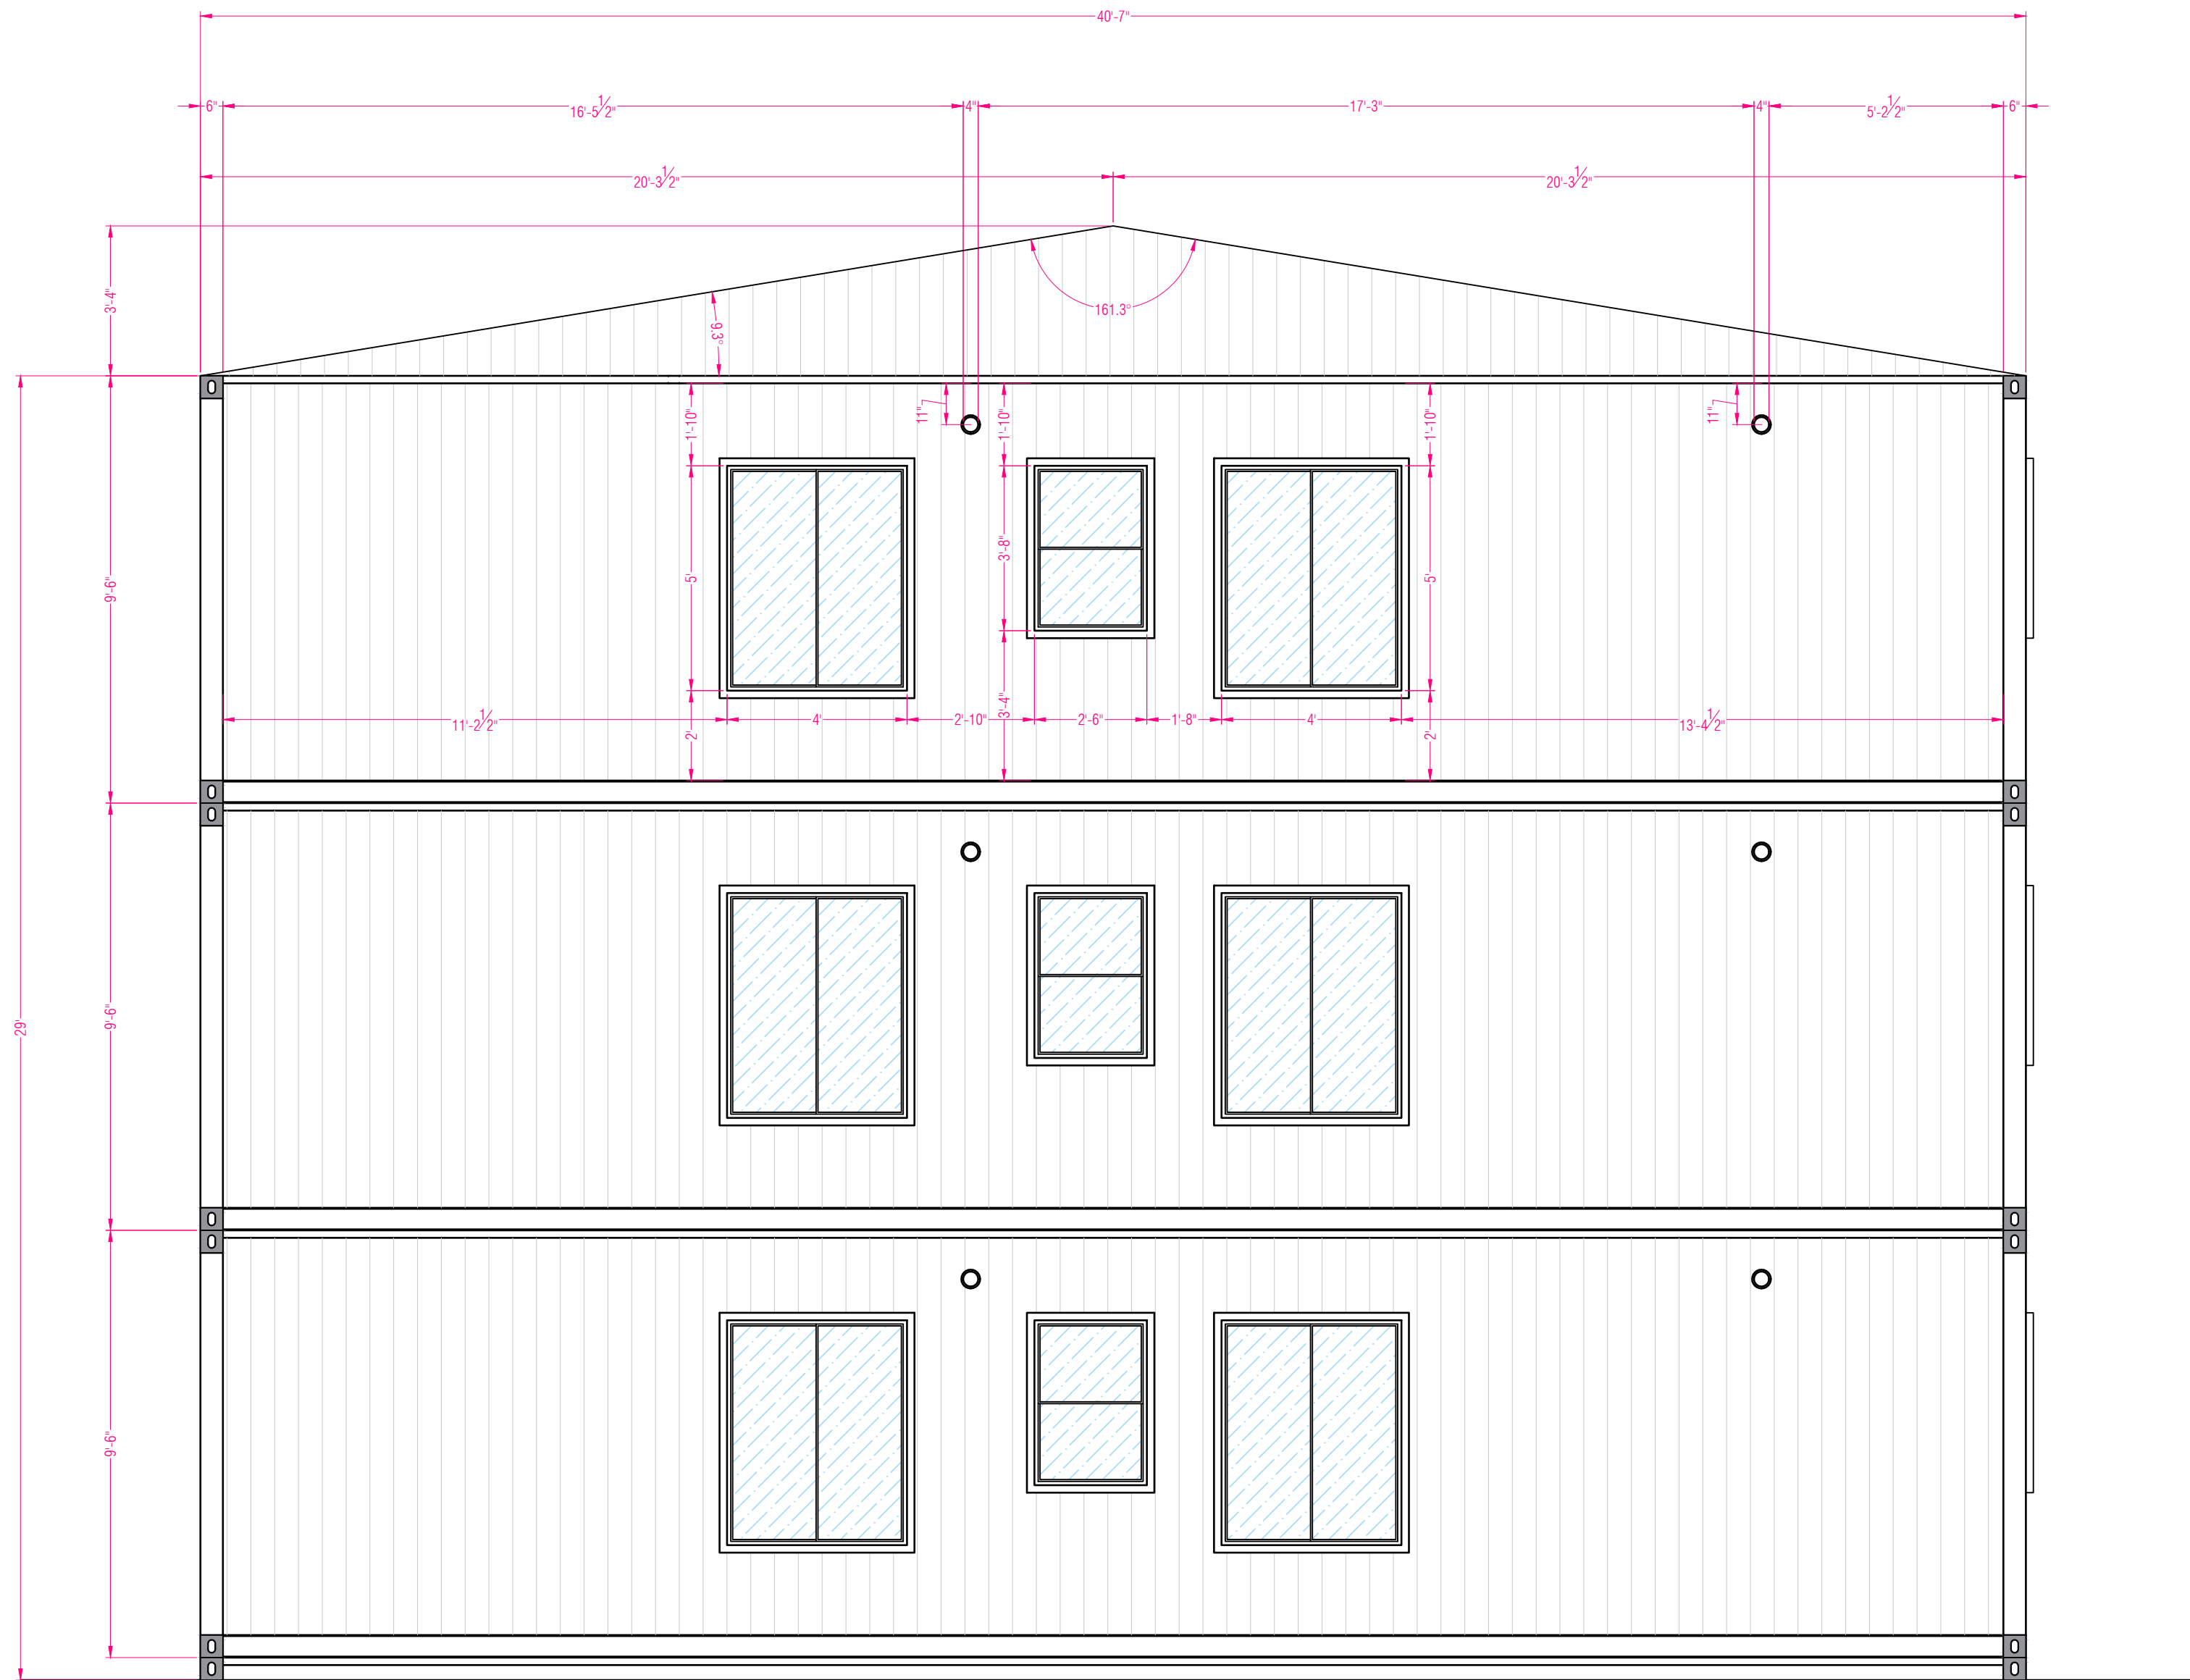

DIMENSION LAYOUT:
RIGHT ELEVATION