




### FIXTURE SCHEDULE(for Each Building)

DESCRIPTION	TAG	MANUFACTURER	FIXTURE COUNT	FIXTURE UNITS SUPPLY	TOTAL	FIXTURE WASTE	TOTAL
TOILET	P- 1	AMERICAN STANDARD OR APPROVED EQUAL	9	3 EACH	27	4 EACH	36
LAVATORY	P- 2	AMERICAN STANDARD OR APPROVED EQUAL	9	1 EACH	9	1 EACH	9
SHOWER	P- 3	AMERICAN STANDARD OR APPROVED EQUAL	9	2 EACH	18	2 EACH	18
BATH TUB	P- 4	AMERICAN STANDARD OR APPROVED EQUAL	9	2 EACH	18	2 EACH	18
KITCHEN SINK	P- 5	AMERICAN STANDARD OR APPROVED EQUAL	6	2 EACH	12	2 EACH	12
DISH WASHER	D.W.	AMERICAN STANDARD OR APPROVED EQUAL	6	2 EACH	12	2 EACH	12
WASHER/DRYER	W/D	AMERICAN STANDARD OR APPROVED EQUAL	0	2 EACH	0	2 EACH	0
TOTAL		AMERICAN STANDARD OR APPROVED EQUAL	48		96	TOTAL SUPPLY	105

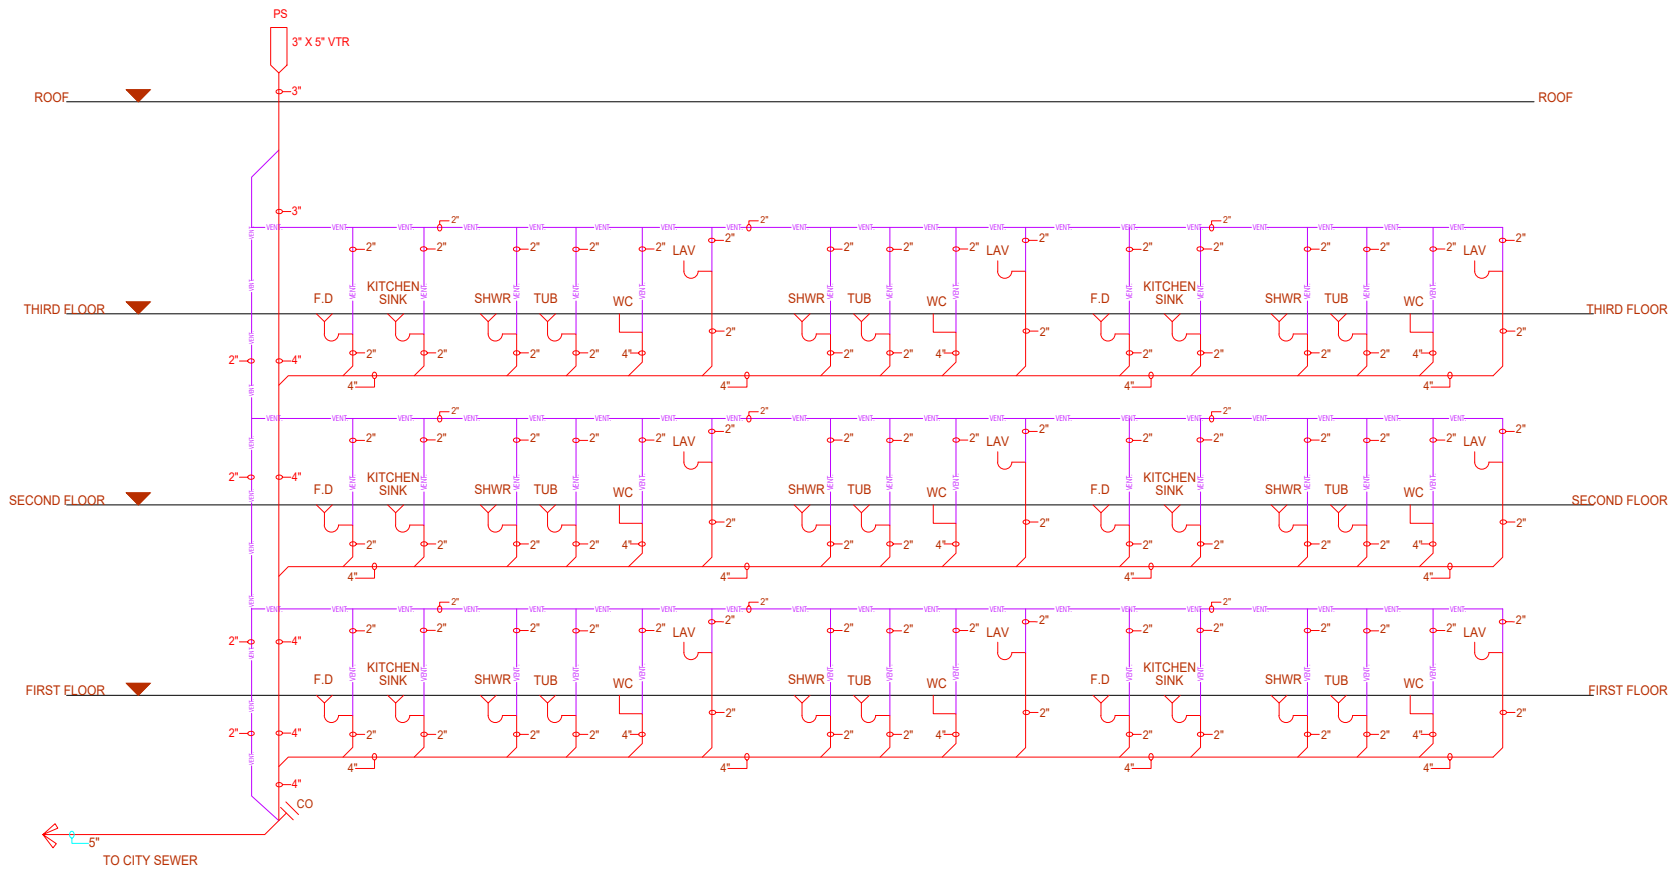

**② Waste & Vent Diagram**  
Scale: N/A